



OPTIONAL PORCH

OPTIONAL GARAGE

CEILING  
8'-0"  
FLOOR  
CEILING  
8'-0"  
FLOOR

CEILING  
FLOOR  
CEILING  
FLOOR

GREGO 11/20/2024 1:14:39 PM

ACTUAL HOUSE MAY VARY FROM ELEVATION—ACCESS TO GRADE ON—SITE BY OTHERS


BUILDER	CBS TWO STORY	CUSTOMER	AURORA
CITY	CITY	COUNTY	STATE
WIND SPEED	???	MPH	VULT
ORDER NO.	FILE NO.	SNOW LOAD	SQ. FT.
ORDER #	SERIAL #	AURORA RENDERED	

2848—TWO STORY  
FRONT ELEVATION


Custom Building Systems LLC  
 200 Custom Ave.  
 Middleburg, PA 17842  
 (888) 553-1414  
 www.custombuildingsystems.net

**MBSP**  
 MODULAR BUILDING  
 SYSTEMS OF PA

DATE:	00/00/00	DRAWN BY:	INIT	STATUS:	STAT

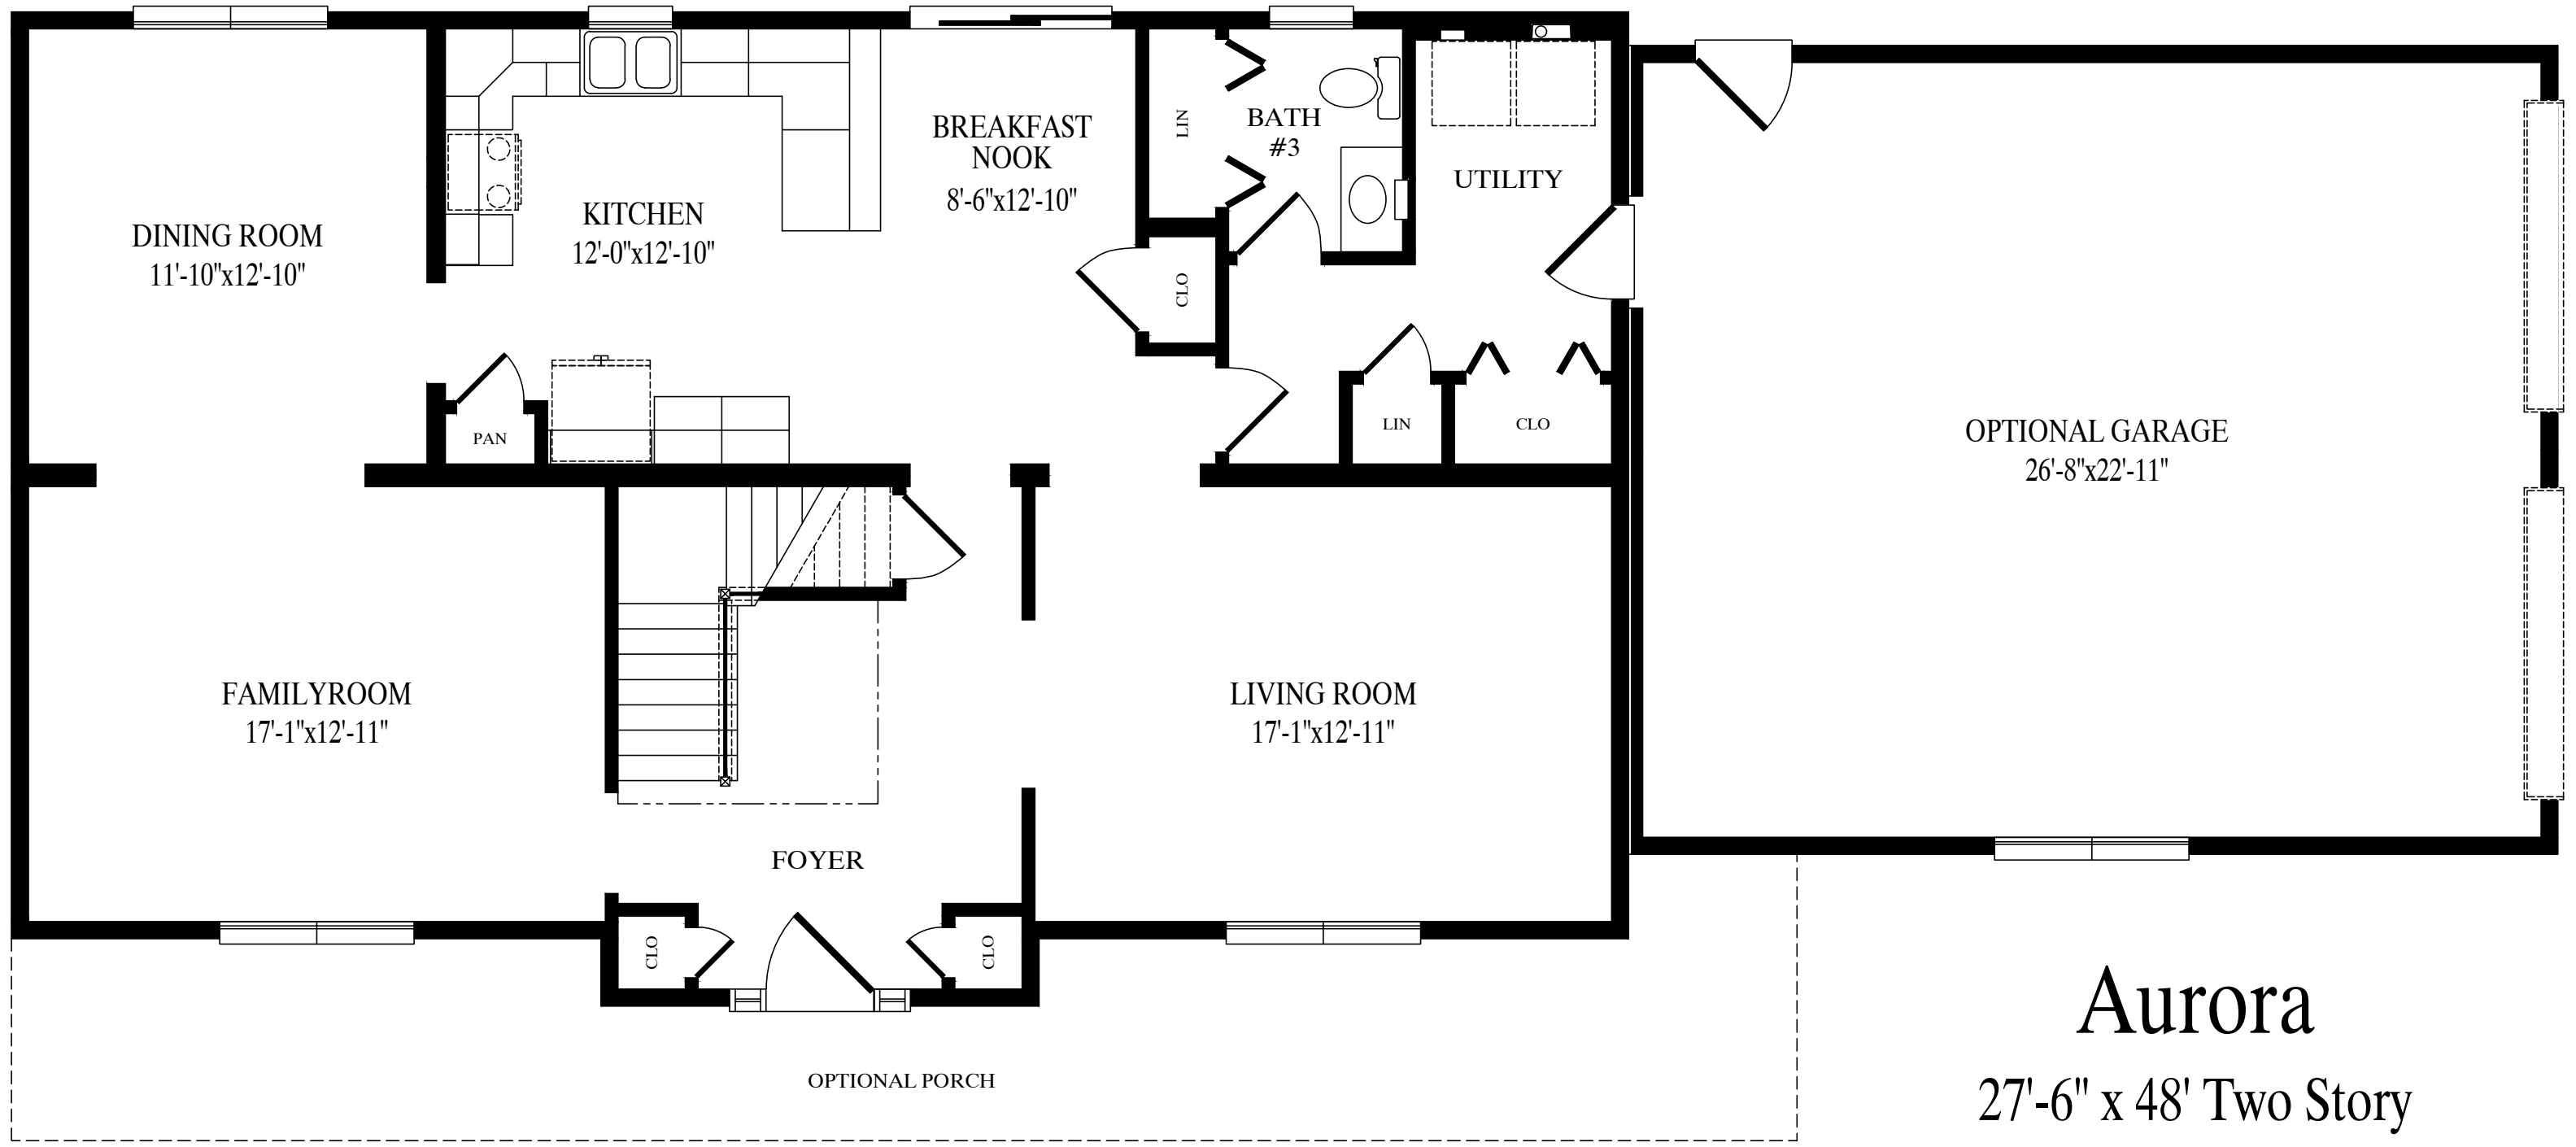

**Aurora**  
 27'-6" x 48' Two Story  
 1346 sq. ft. first floor  
 2692 sq. ft. total  
 3352 sq. ft. total w/garage option

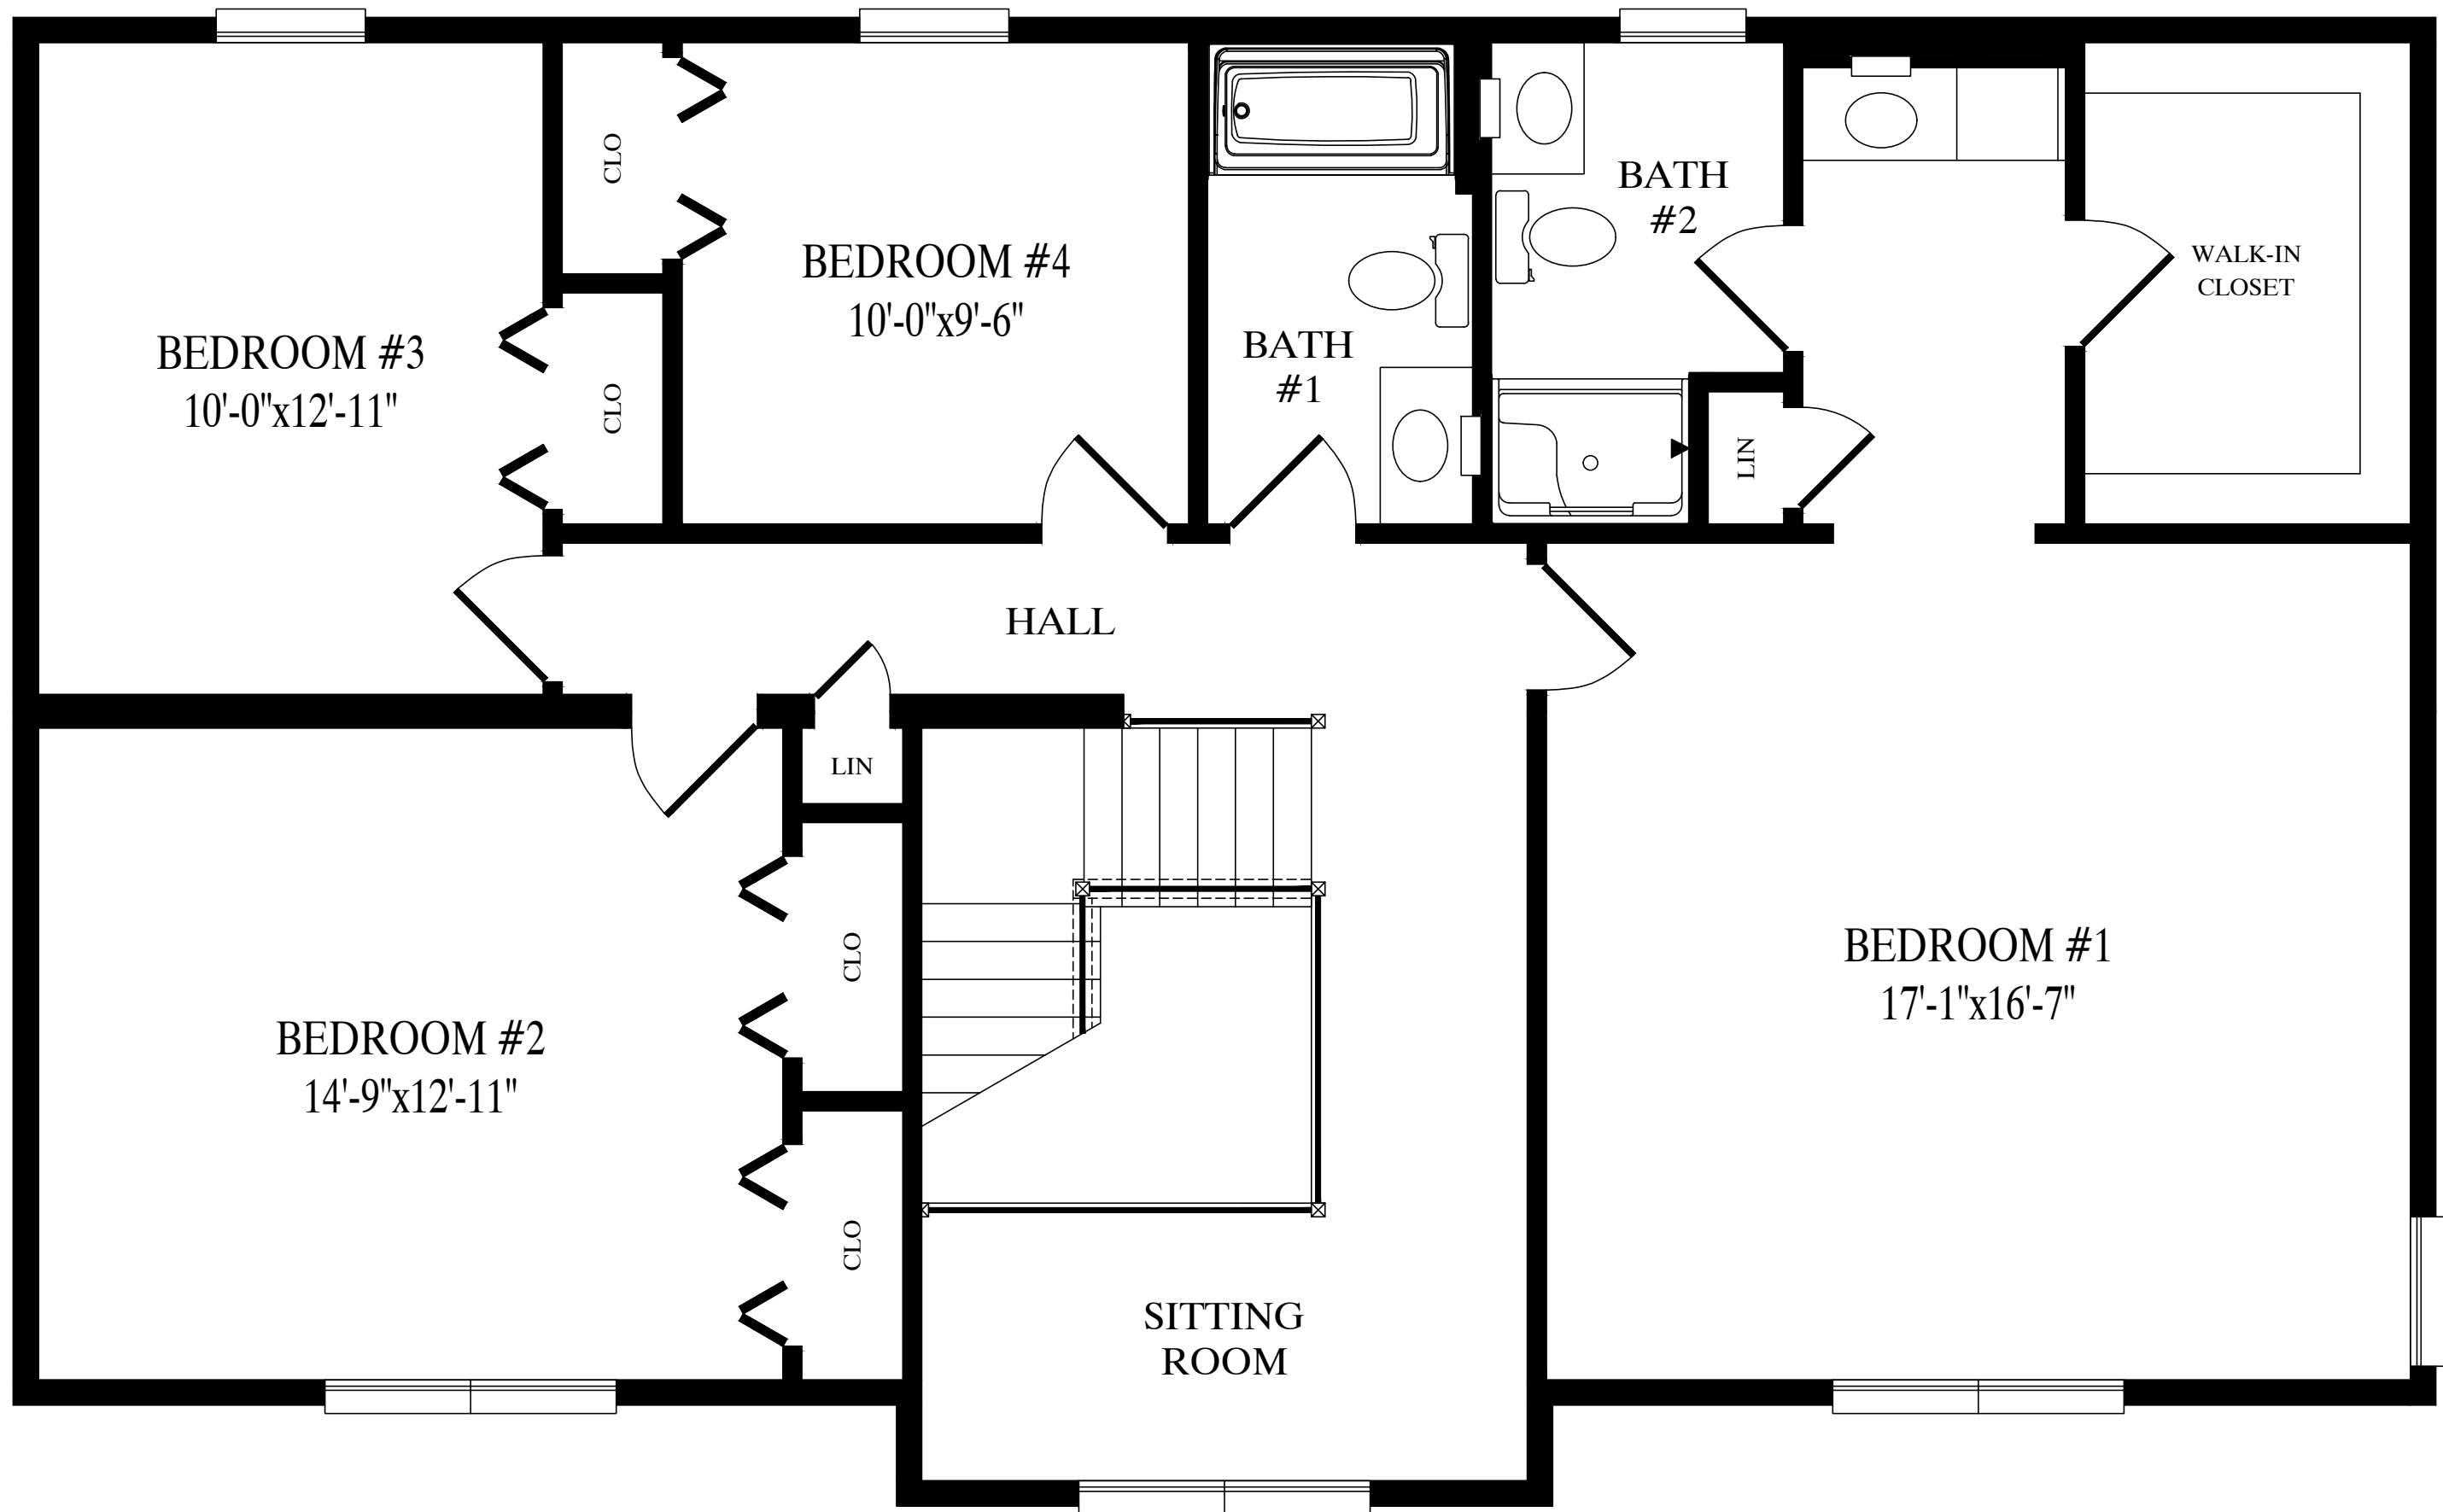

1346 sq. ft. second floor