

CEILING  
8'-0"  
FLOOR





OPTIONAL PORCH

ON-SITE DECK

CEILING  
FLOOR

DATE:	00/00/00	STATUS:	STAT
DRAWN BY:	INIT		


2844-CAPE  
FRONT ELEVATION



  
 Custom Building Systems LLC  
 200 Custom Ave.  
 Middleburg, PA 17842  
 (888) 553-1414  
 www.custombuildingsystems.net

BUILDER	CBS COASTAL	CUSTOMER	BEACH BUNGALOW
CITY	CITY	COUNTY	COUNTY
WIND SPEED	???	MPH	VULT
ORDER NO.	???	SERIAL NO.	???
ORDER #	???	SERIAL #	???
		FILE NO.	BEACH BUNGALOW RENDERED
		SNOW LOAD	???
		STATE	STATE
		SQ. FT.	???


JORDANY 11/21/2024 1:01:00 PM

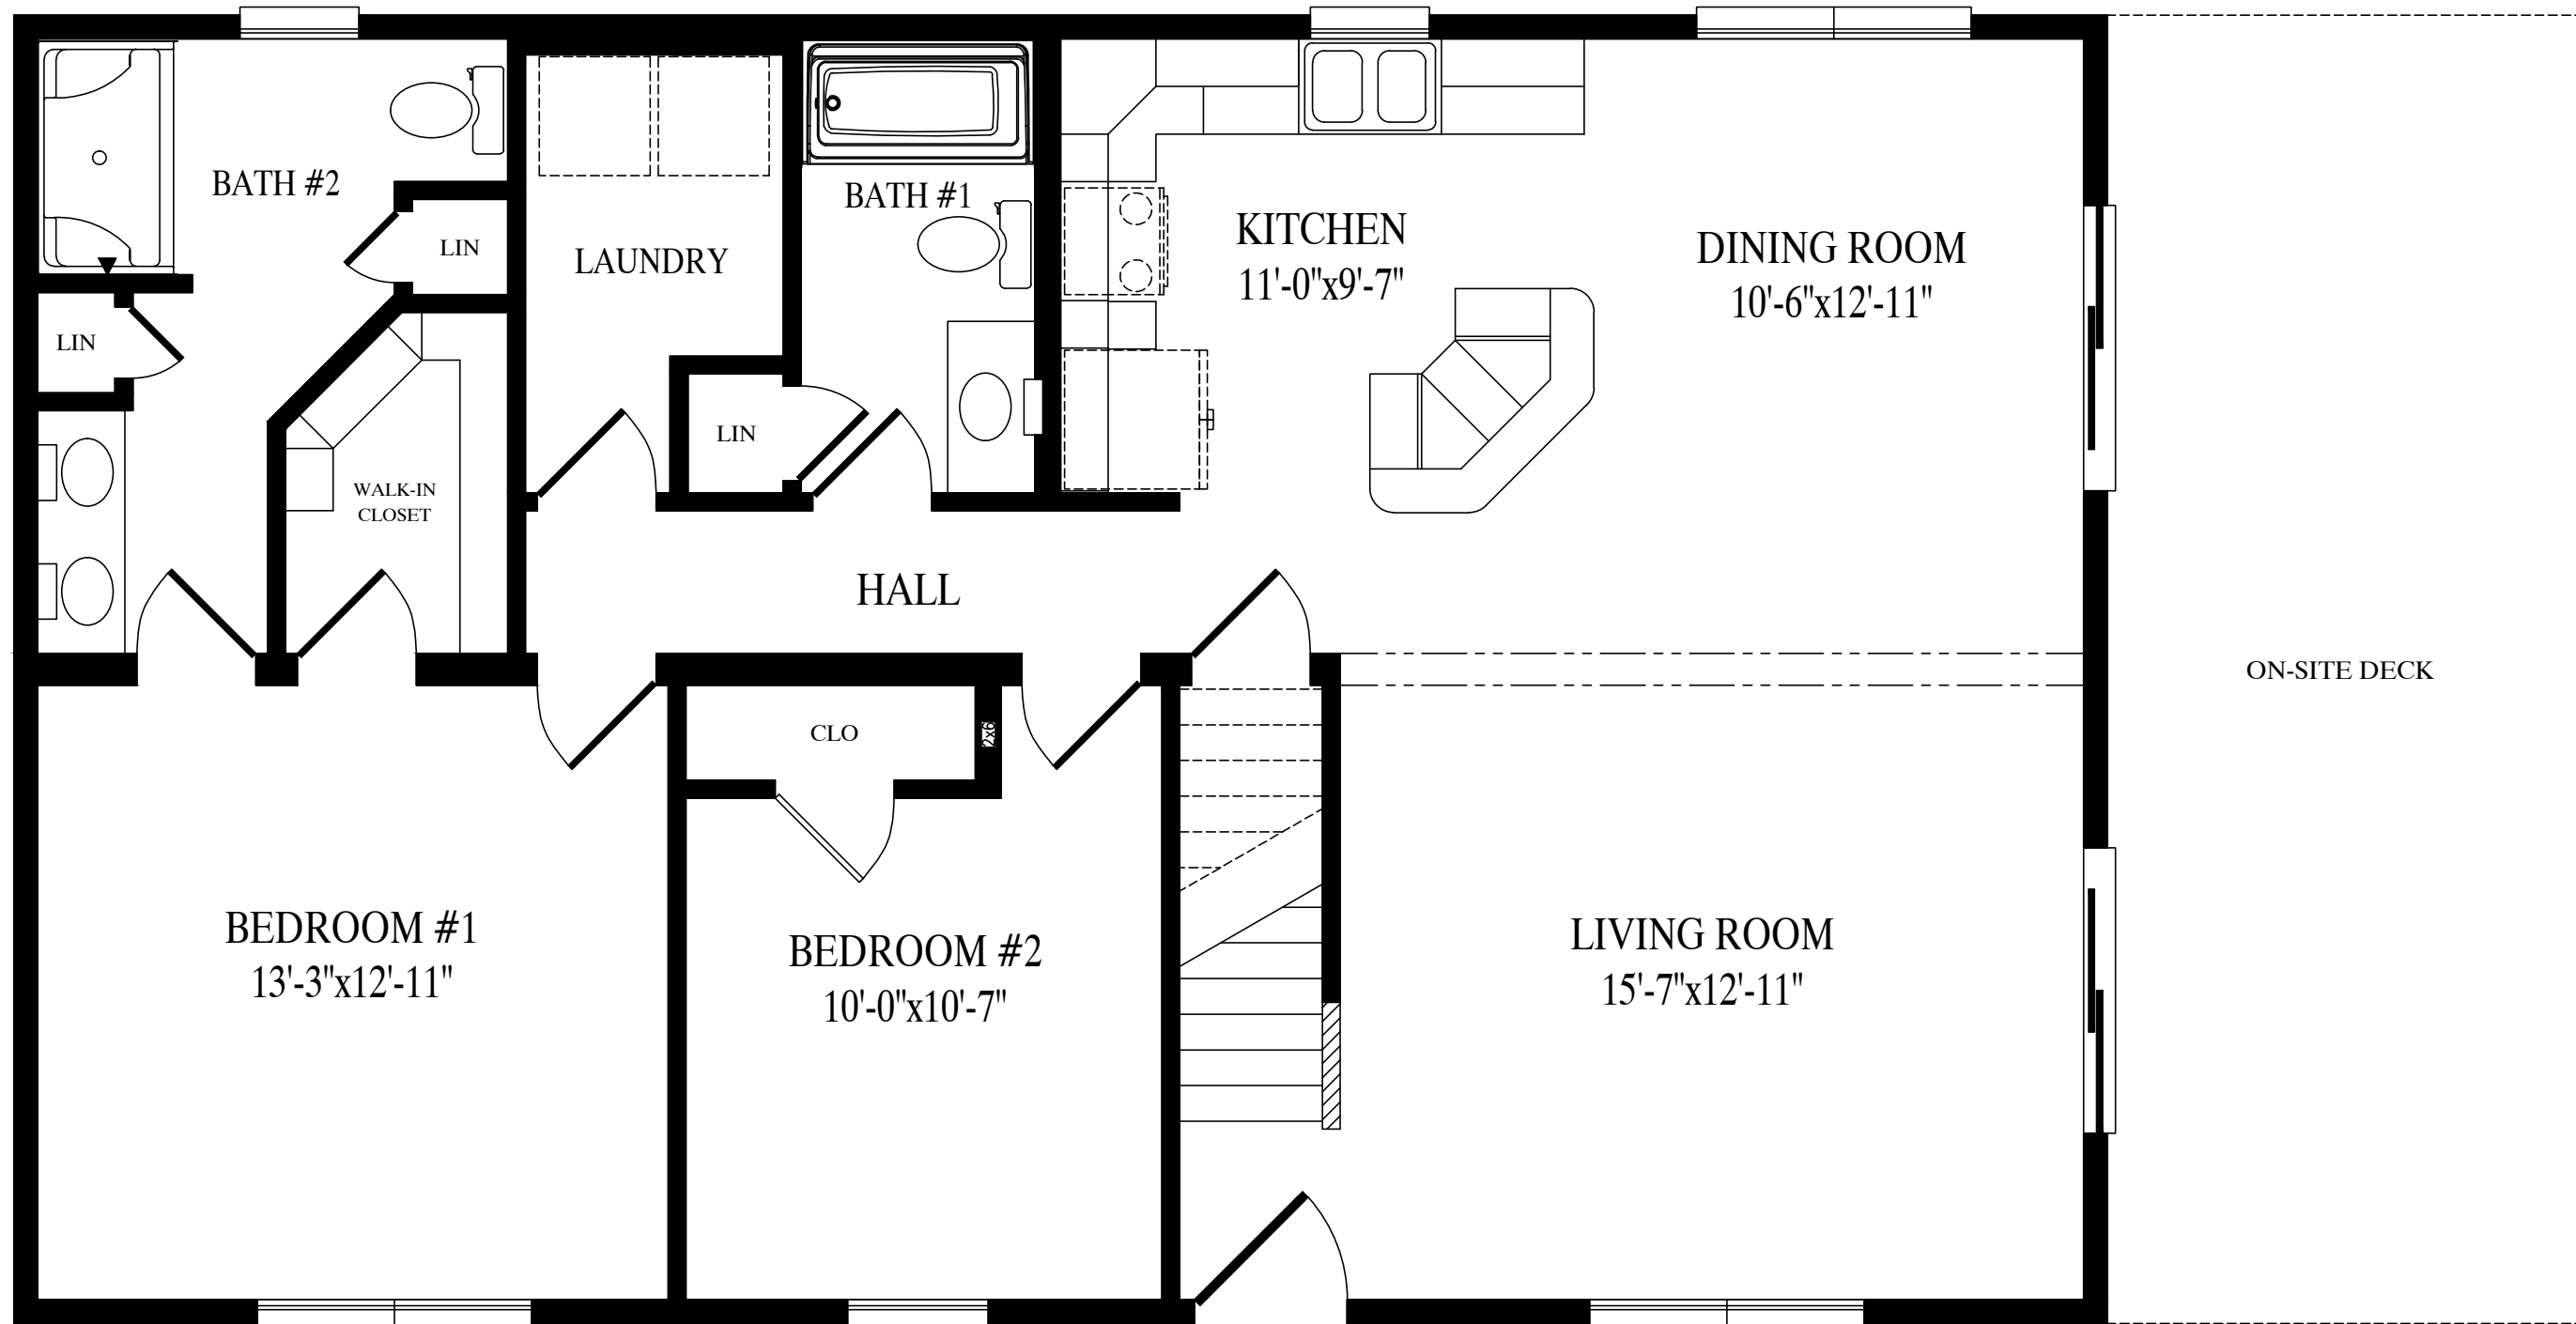ACTUAL HOUSE MAY VARY FROM ELEVATION-ACCESS TO GRADE ON-SITE BY OTHERS



# Beach Bungalow

27'-6" x 44' Cape  
 1210 sq. ft. first floor

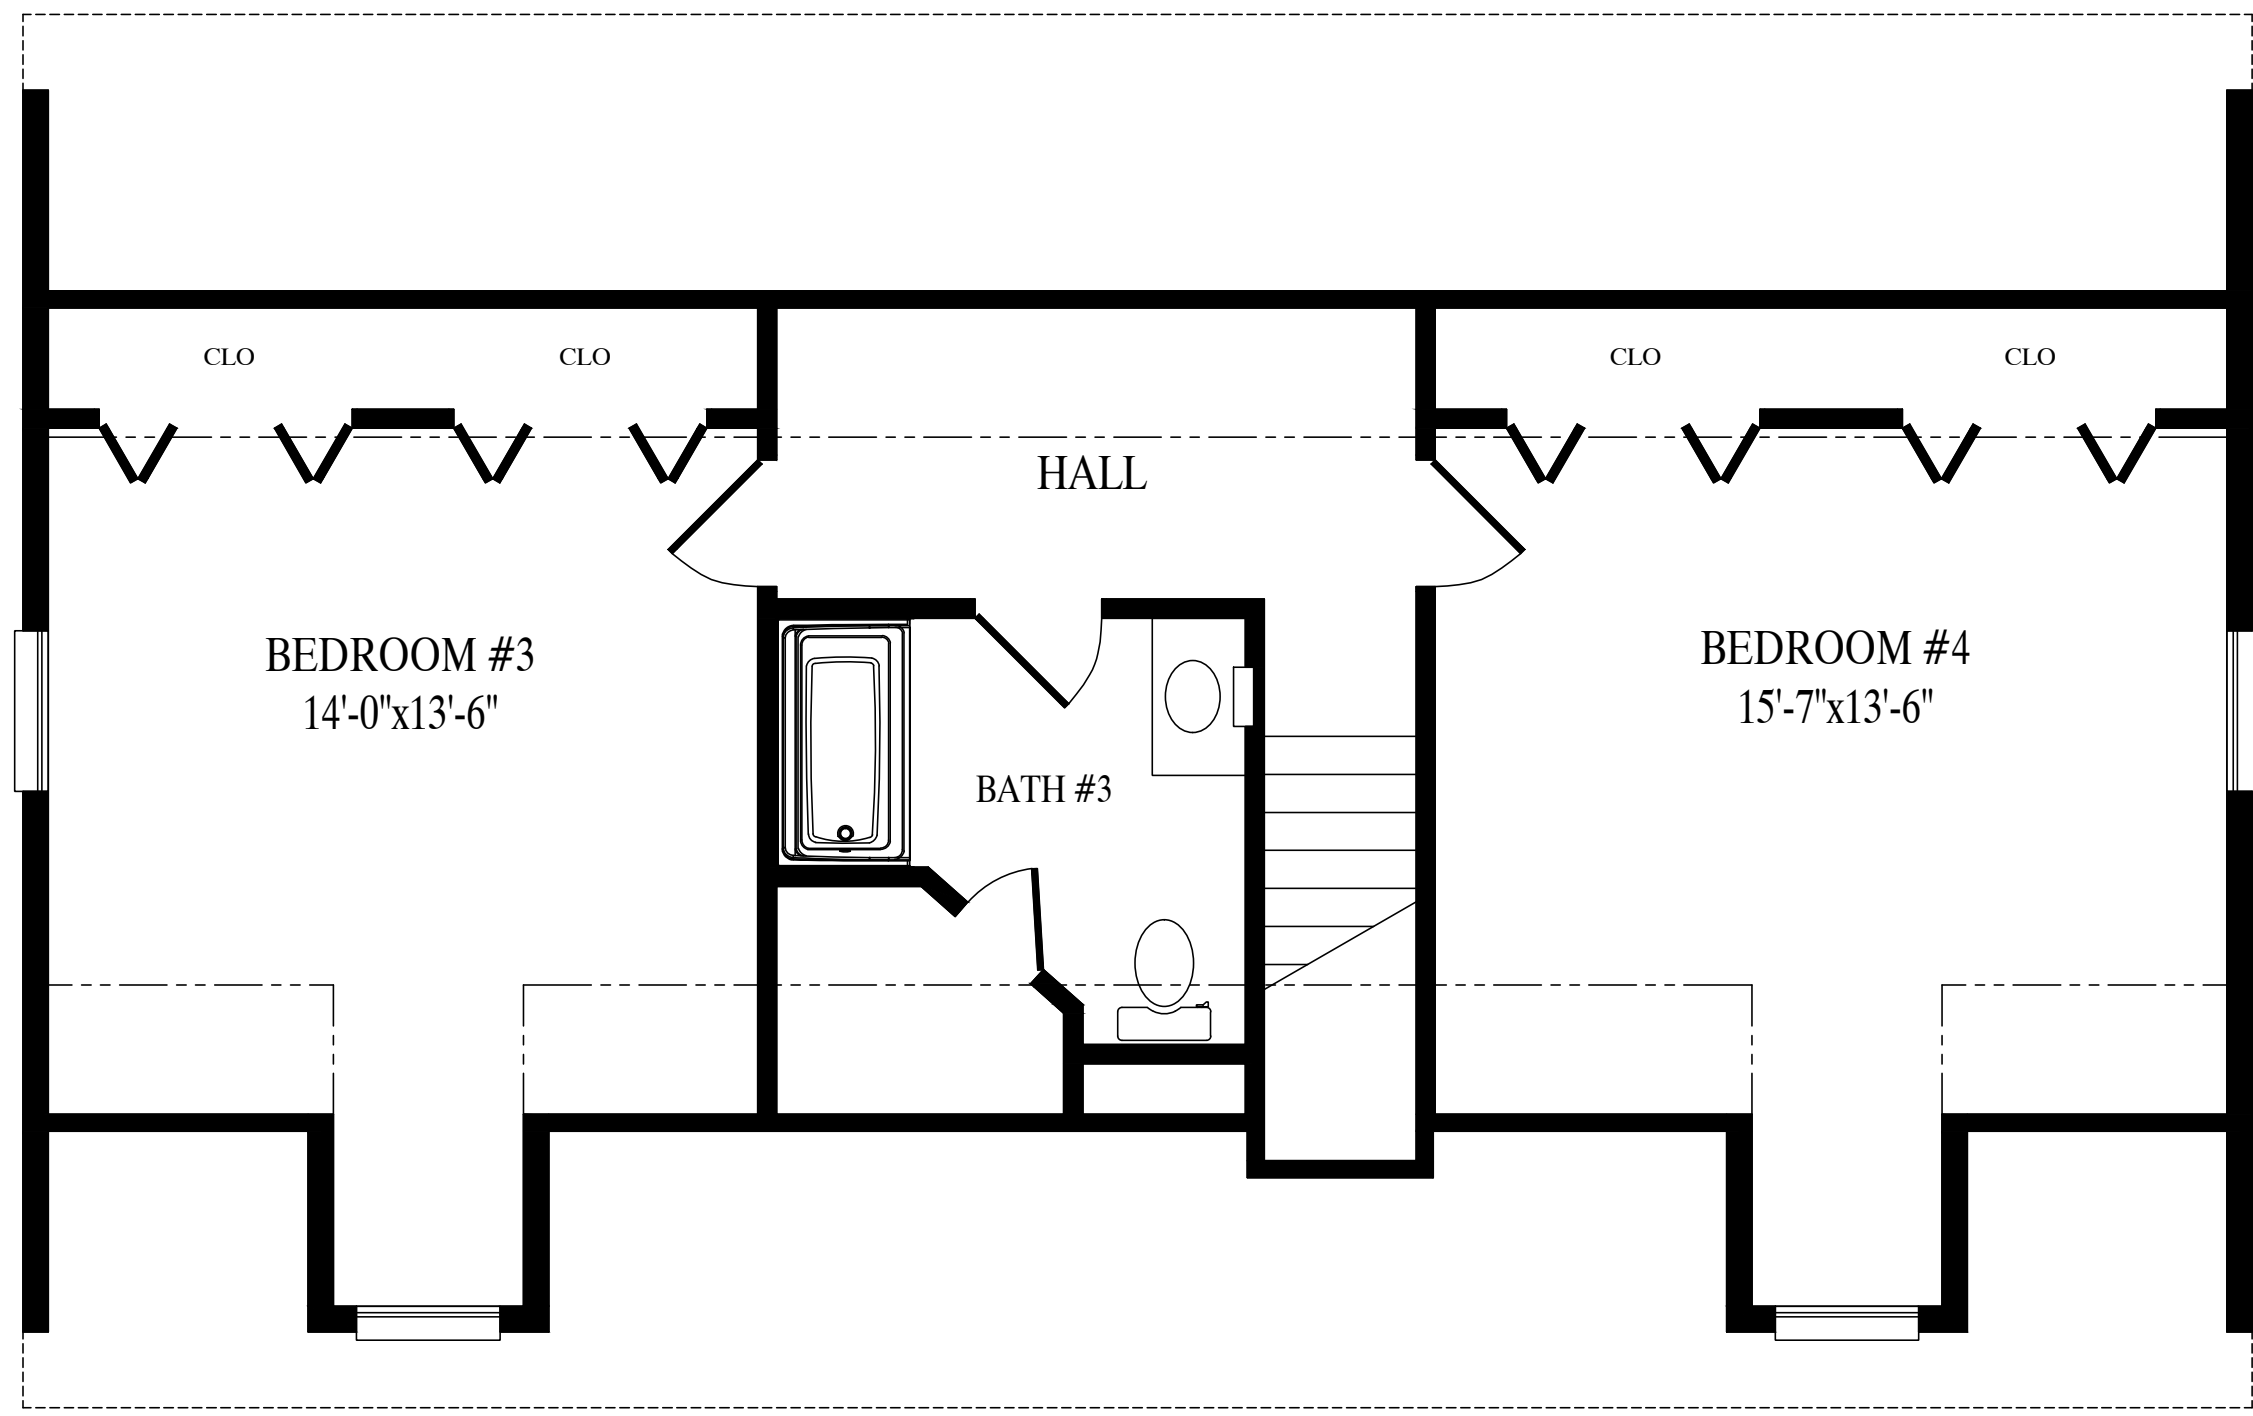

712 sq. ft. proposed second floor