


CUSTOMER		BLUE LAGOON	
BUILDER	CBS COSTAL	COUNTY	STATE
CITY	CITY	COUNTY	STATE
WIND SPEED	WIND SPEED	SNOW LOAD	SNOW
ORDER NO.	SERIAL NO.	FILE NO.	?
ORDER #	SERIAL #	FILE #	?

2651-TWO STORY FRONT ELEVATION

Custom Building Systems LLC
200 Custom Ave.
Middletown, PA 17842
(888) 553-4144
www.custombuildingsystems.net

DATE:	DRAWN BY:	STATUS:



OPTIONAL PORCH

CEILING
8'-0"
FLOOR


CEILING
8'-0"
FLOOR

CEILING
FLOOR

CEILING
FLOOR

GREGO 6/2/2025 10:07:54 AM

ACTUAL HOUSE MAY VARY FROM ELEVATION-ACCESS TO GRADE ON-SITE BY OTHERS

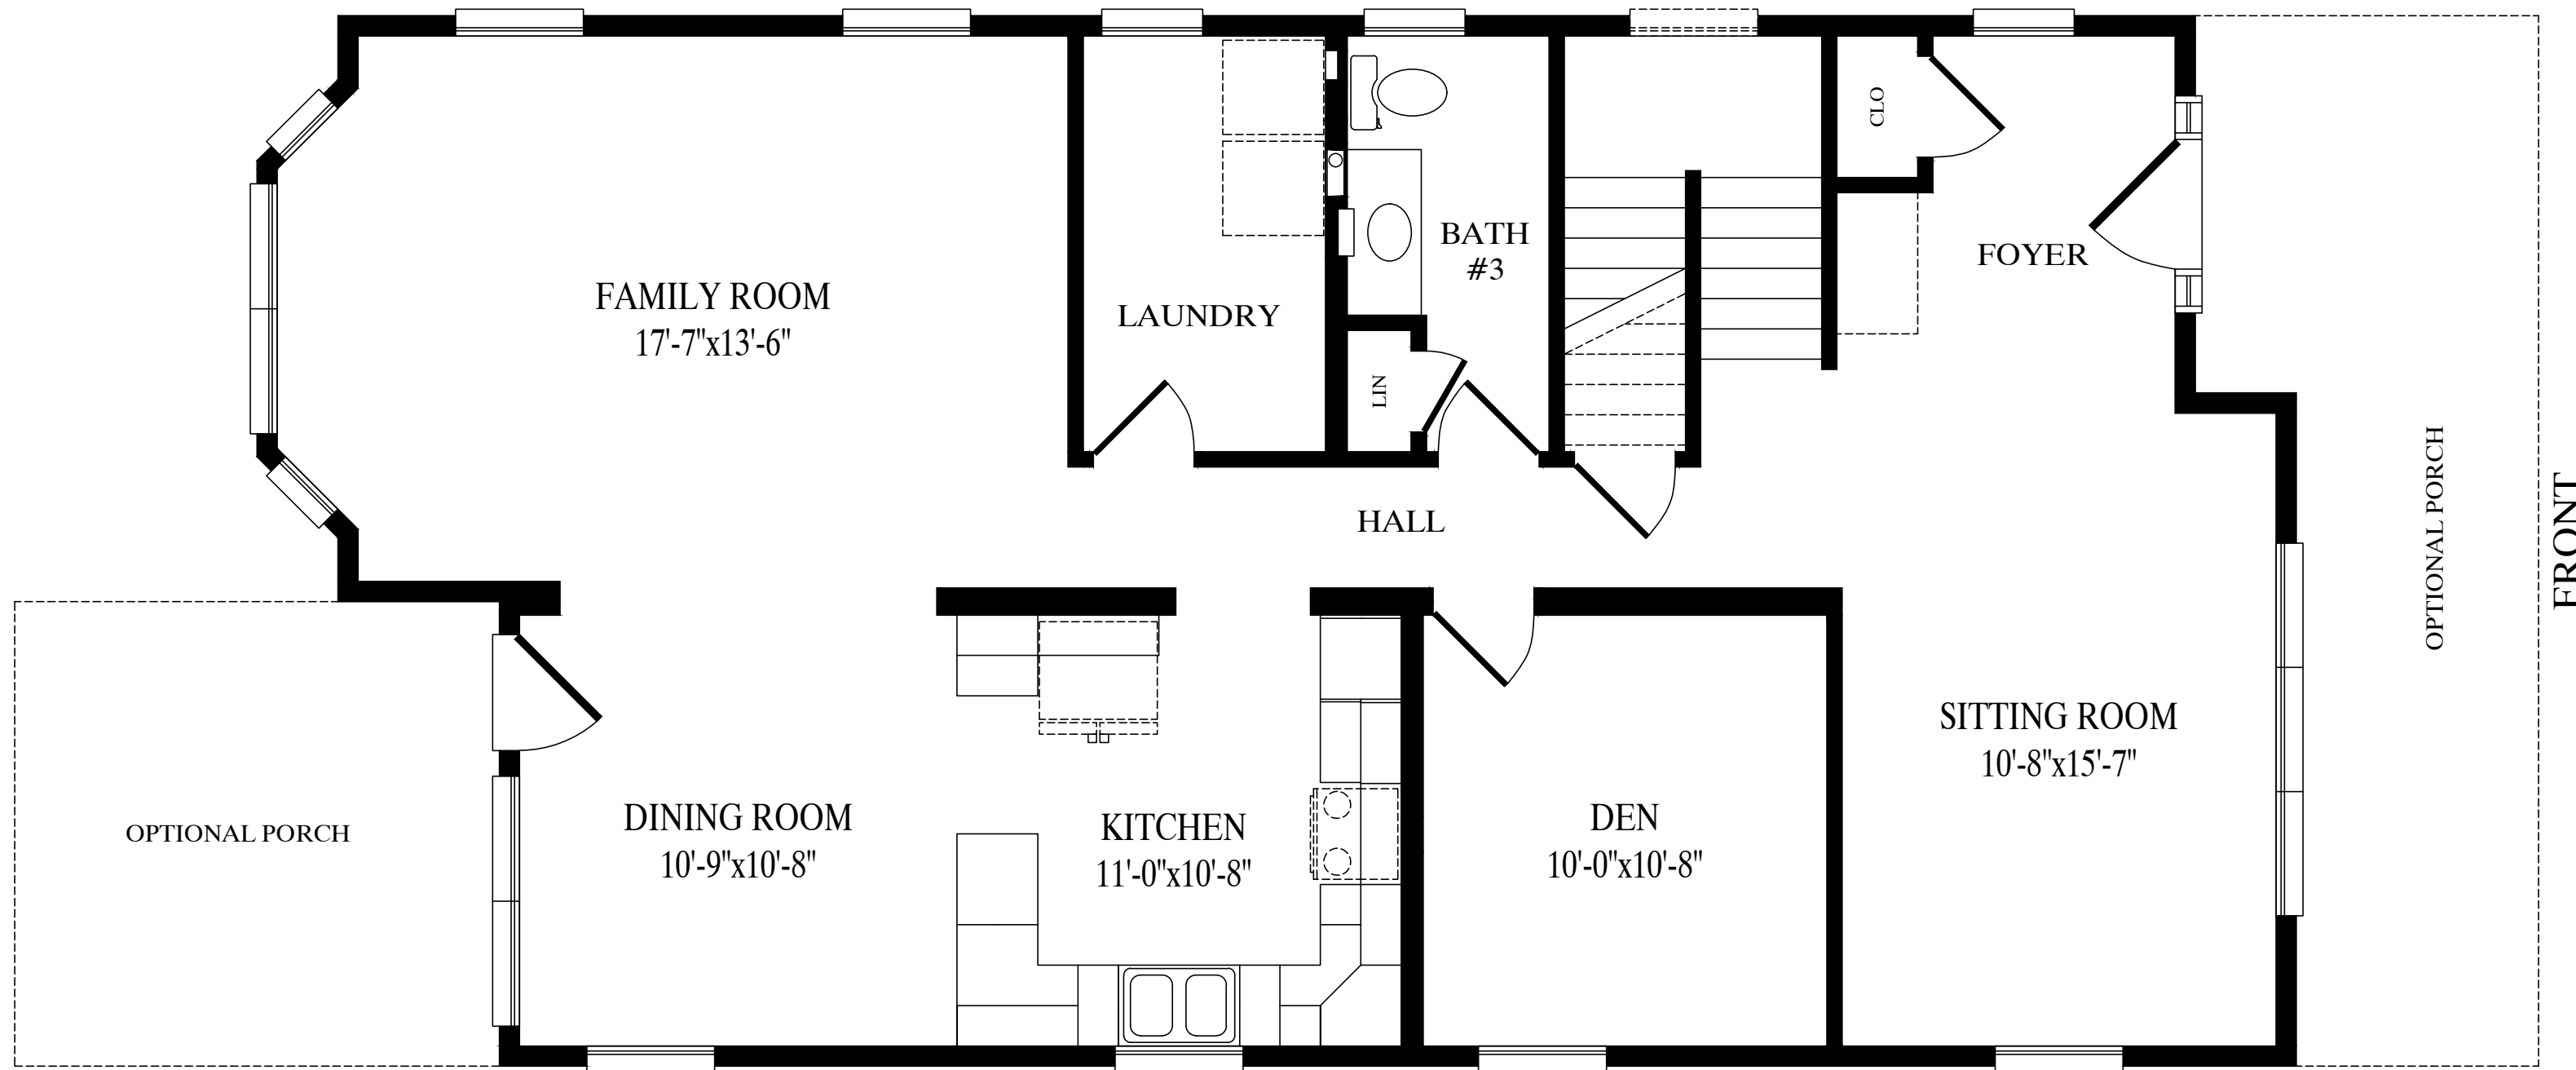


Blue Lagoon

26'-0" x 50'-6" Two Story

1210 sq. ft. first floor

2350 sq. ft. total

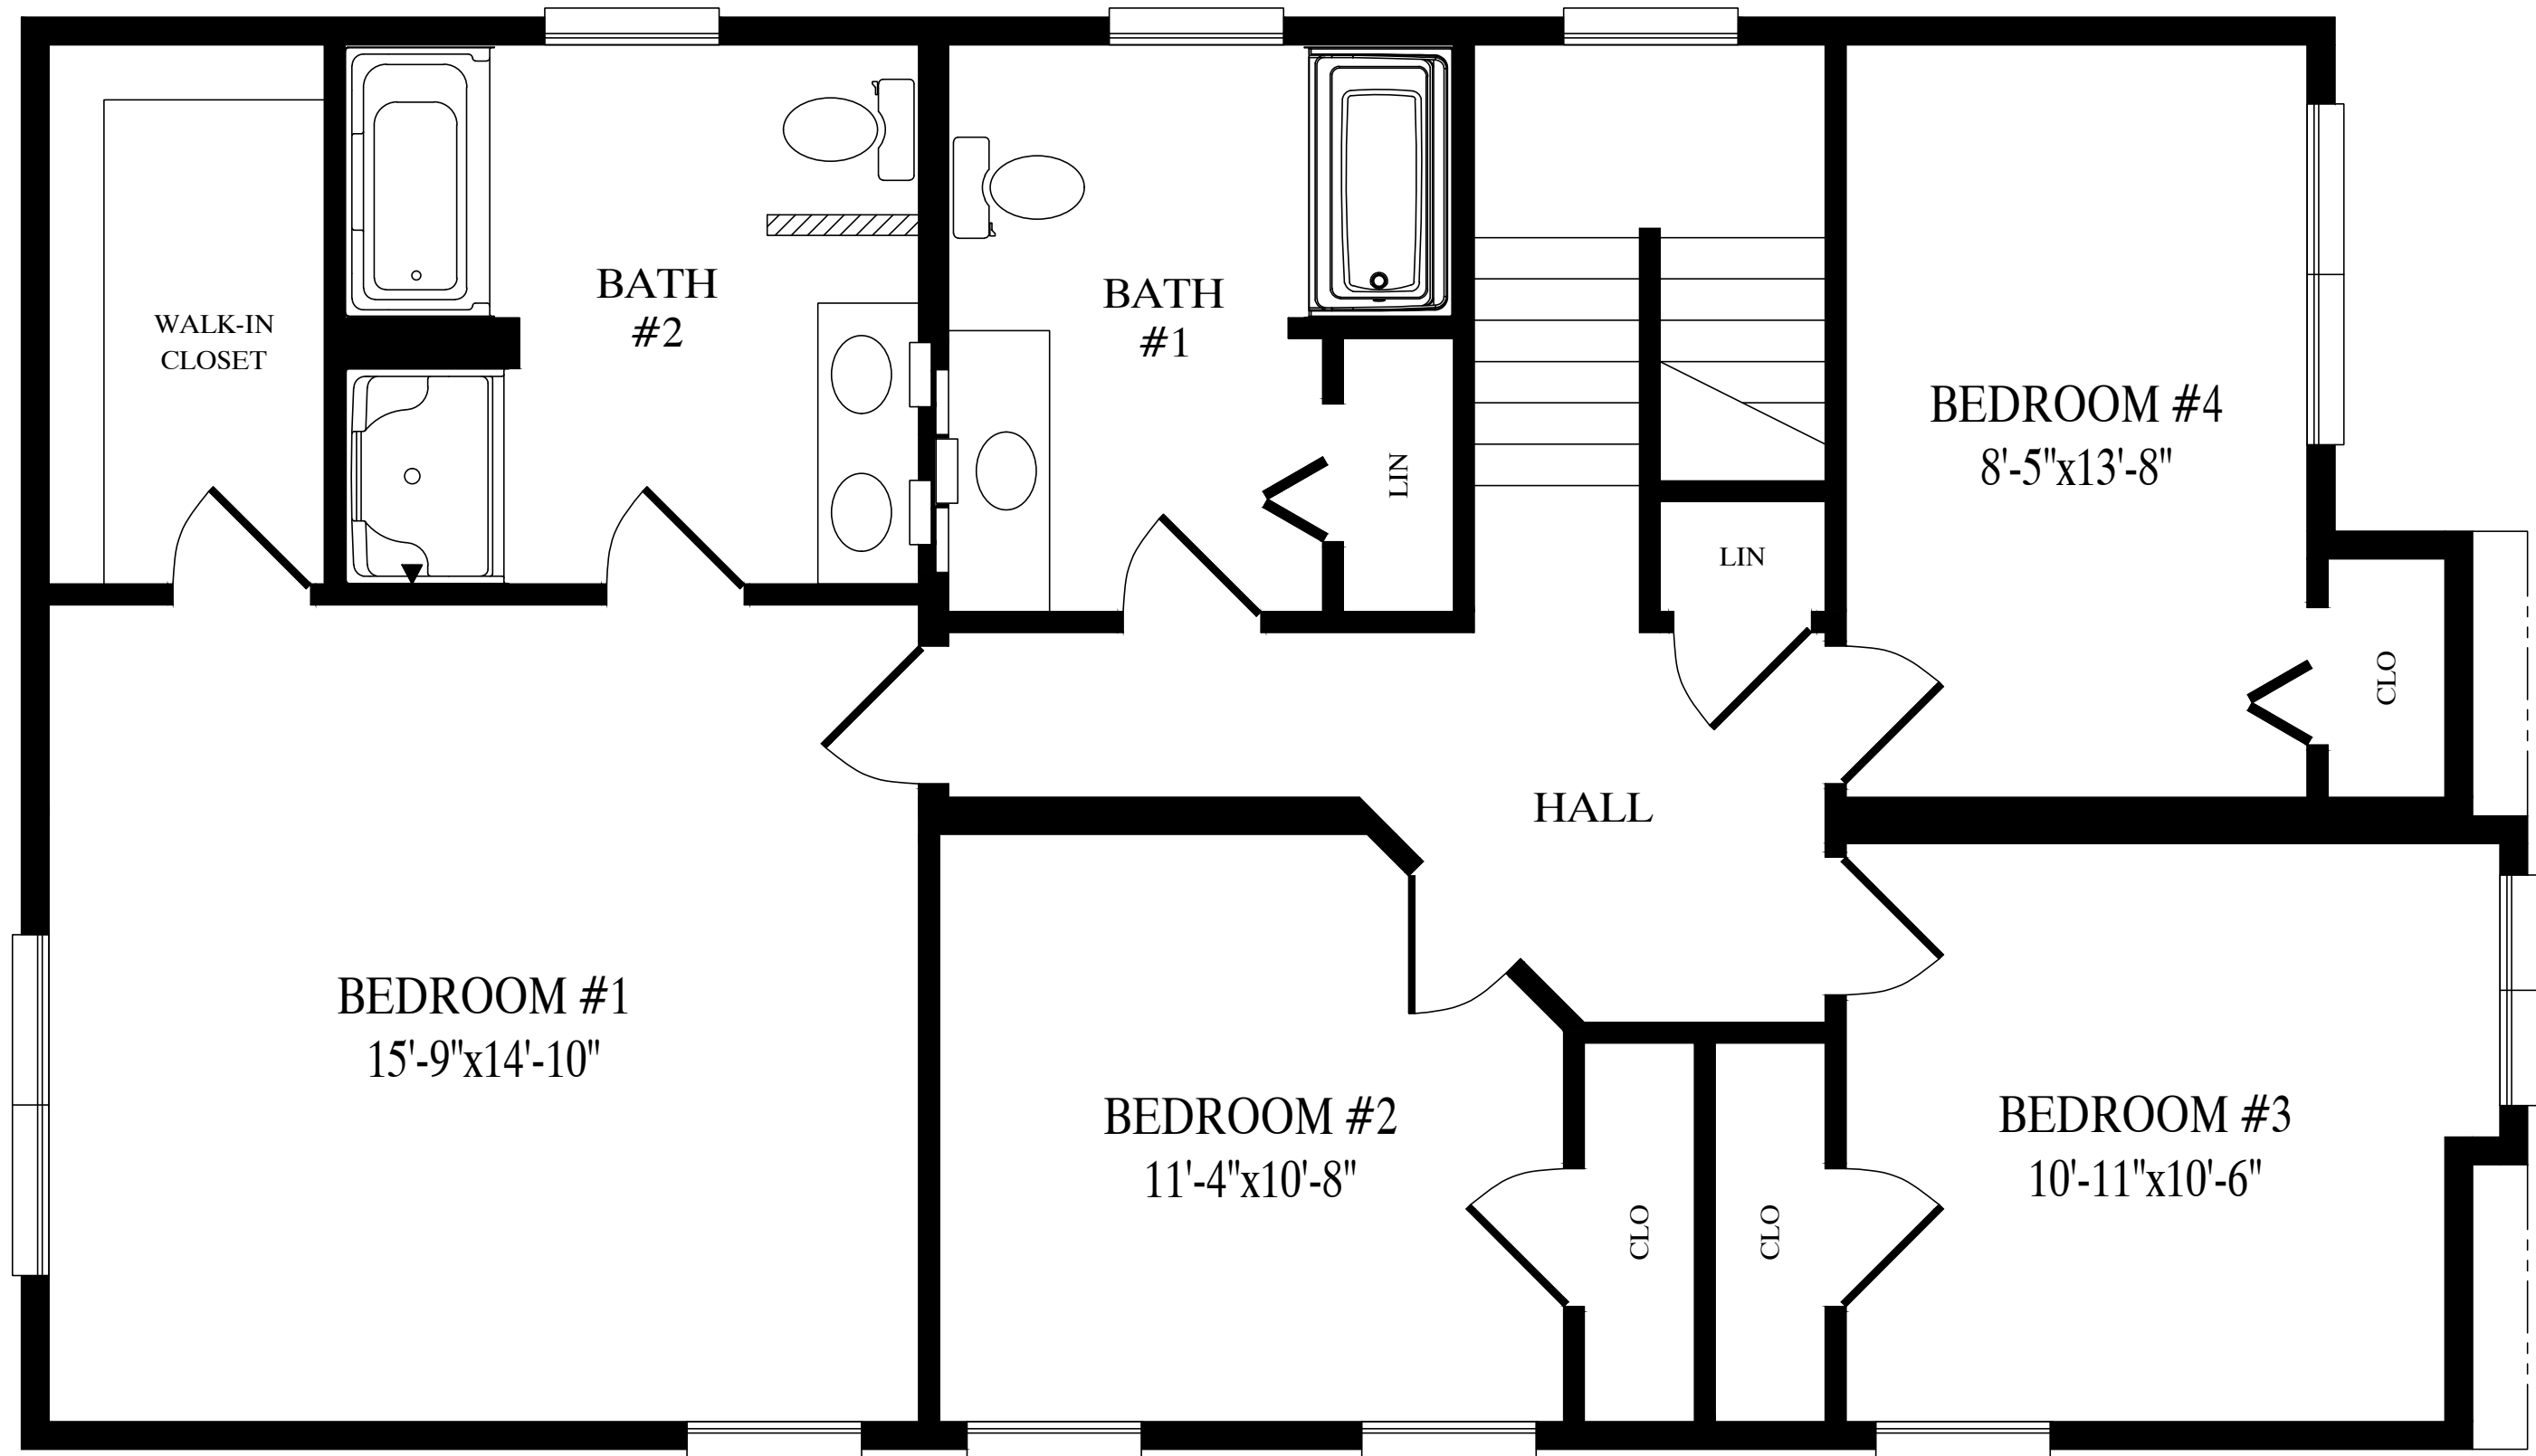

1140 sq. ft. second floor