





4562 - CAPE  
FRONT ELEVATION


**MBSP**  
 MODULAR BUILDING  
 SYSTEMS OF PA


**CUSTOM BUILDING**  
 SYSTEMS LLC


Custom Building Systems LLC  
 200 Custom Ave  
 Middleburg, PA 17842  
 (888) 553-1414  
 www.custombuildingsystems.net

BUILDER		CUSTOMER	
CITY	CBS CAPE	CITY	DANSVILLE
WIND SPEED	COUNTY	COUNTY	STATE
???	???	SNOW LOAD	???
MPH	VULT	FILE NO.	DANSVILLE RENDERED
ORDER NO.	SERIAL NO.	SERIAL #	STATE
???	???	???	???
???	???	???	???

DATE:	DRAWN BY:	STATUS:
00/00/00	INIT	STAT


BRAYDENV 2/13/2026 7:57:44 AM

ACTUAL HOUSE MAY VARY FROM ELEVATION-ACCESS TO GRADE ON-SITE BY OTHERS

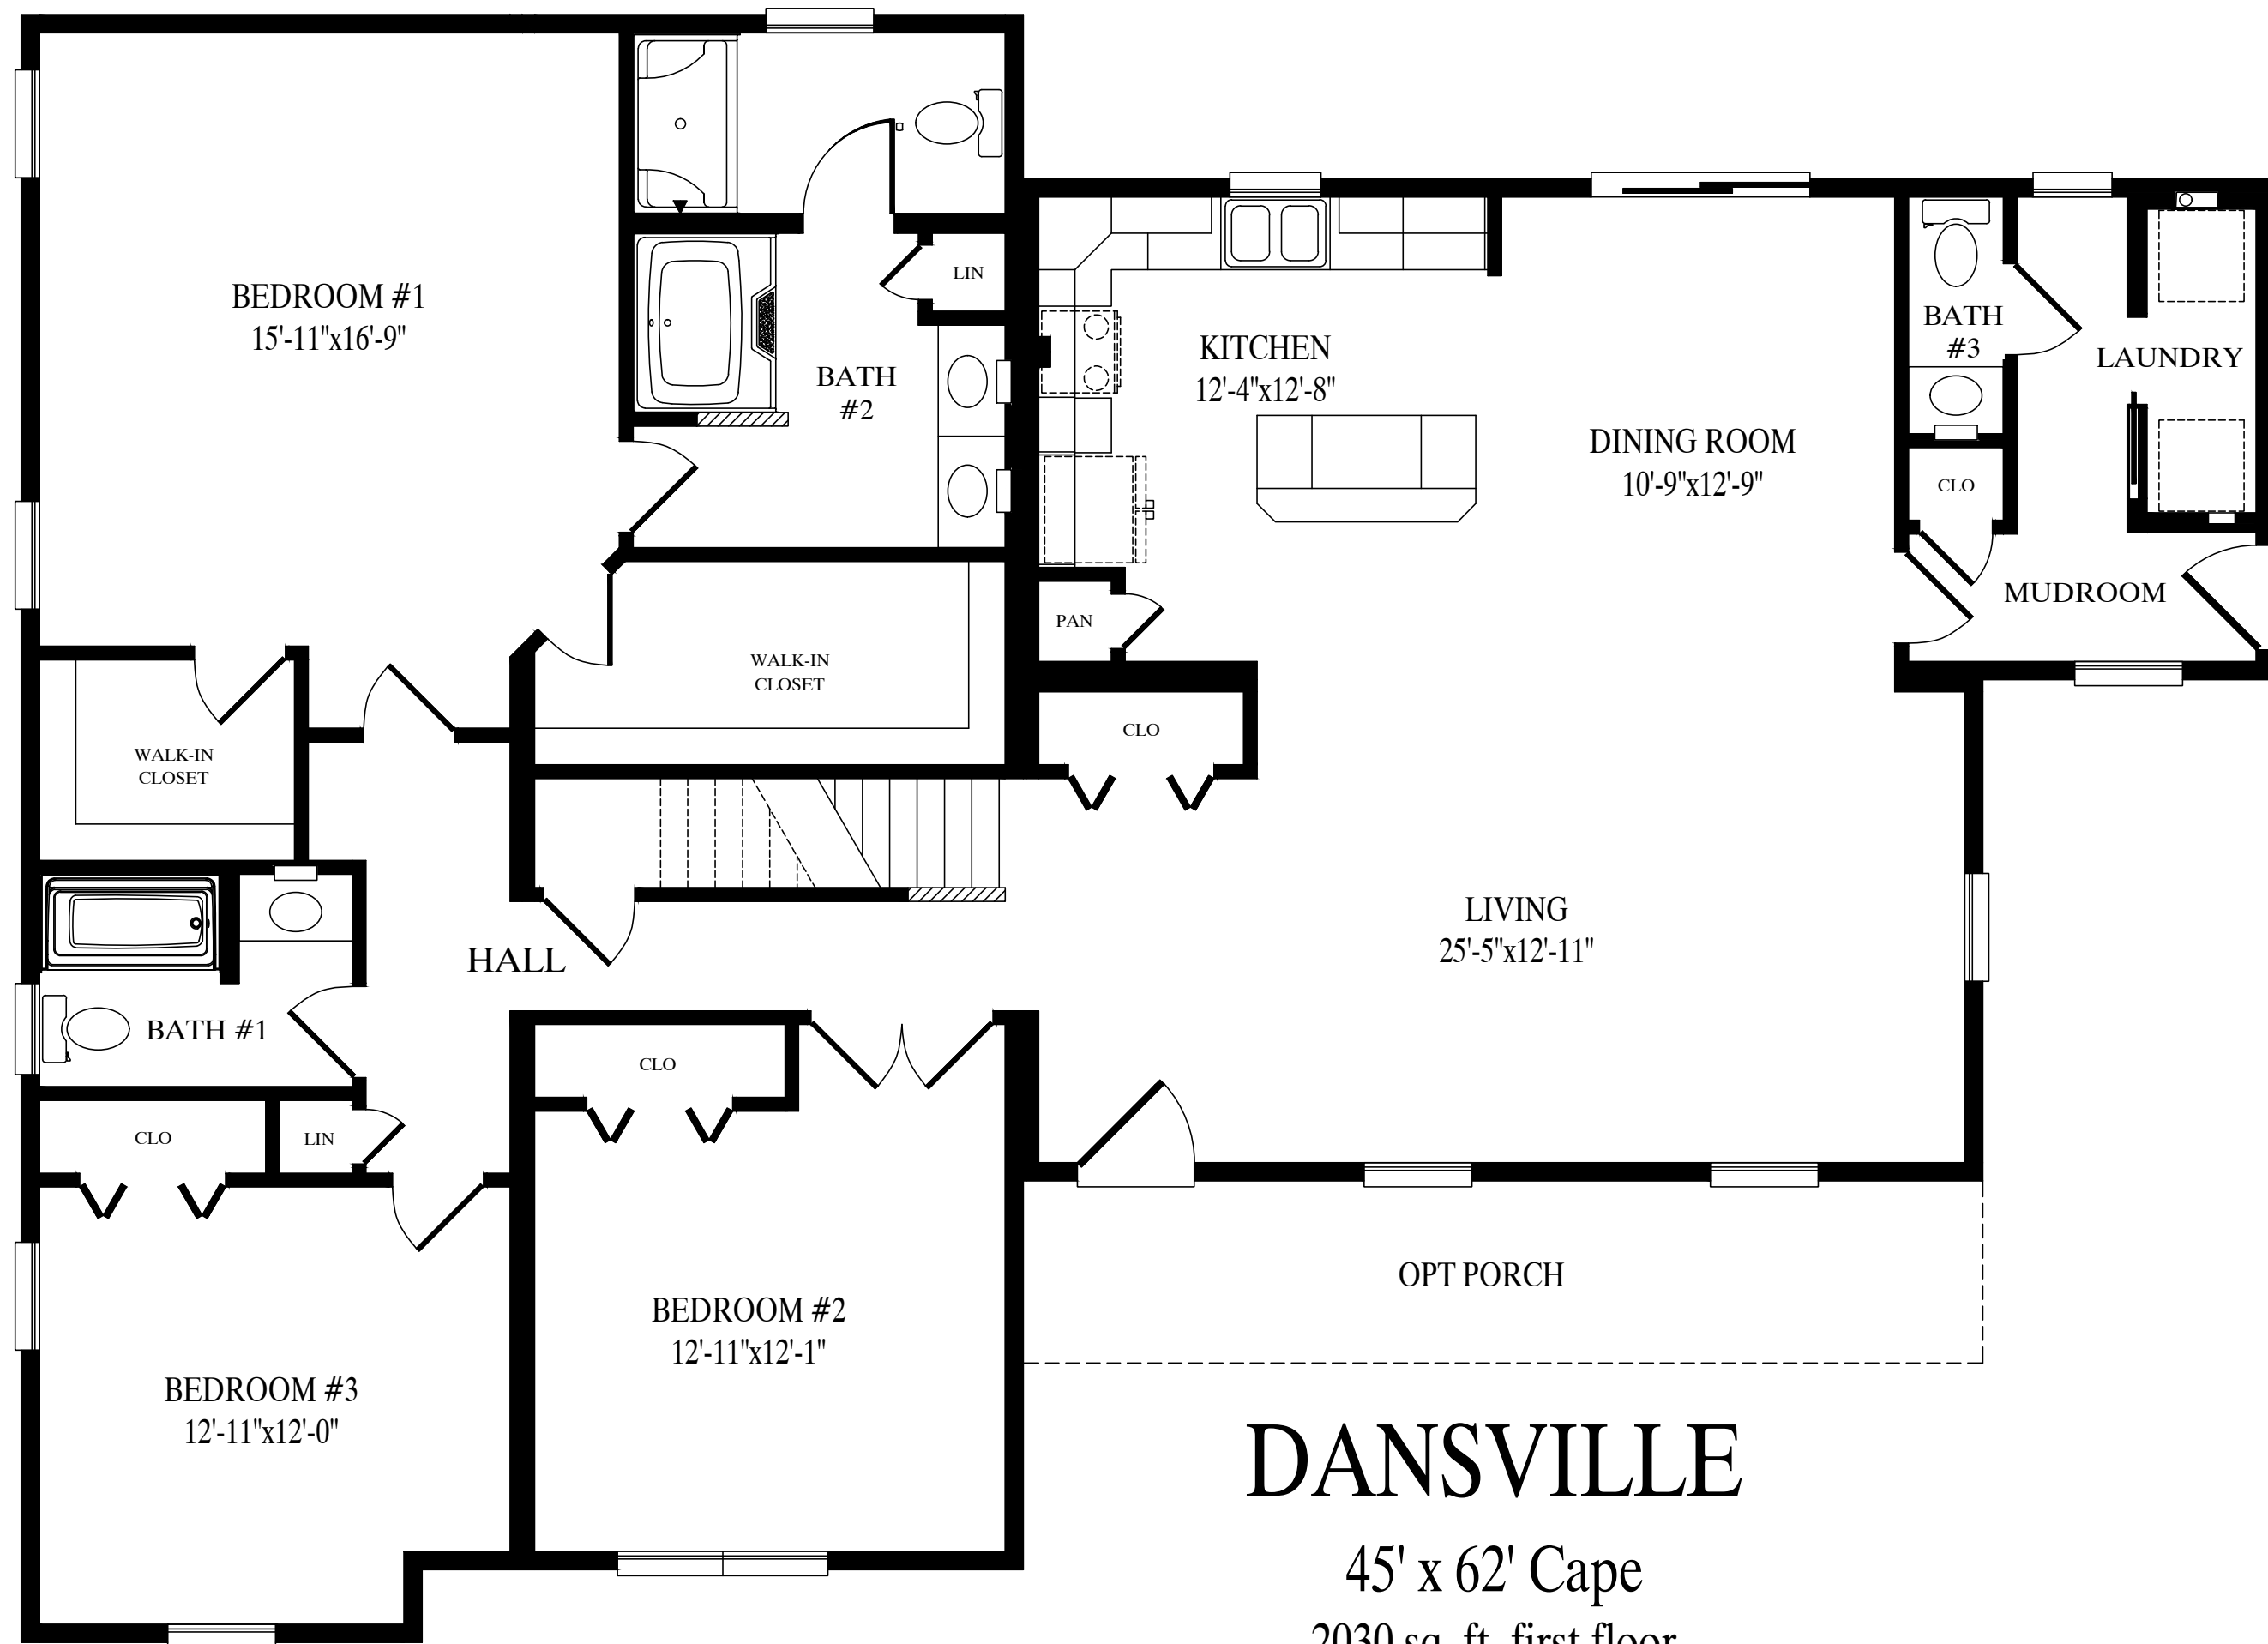

# DANSVILLE

45' x 62' Cape  
2030 sq. ft. first floor

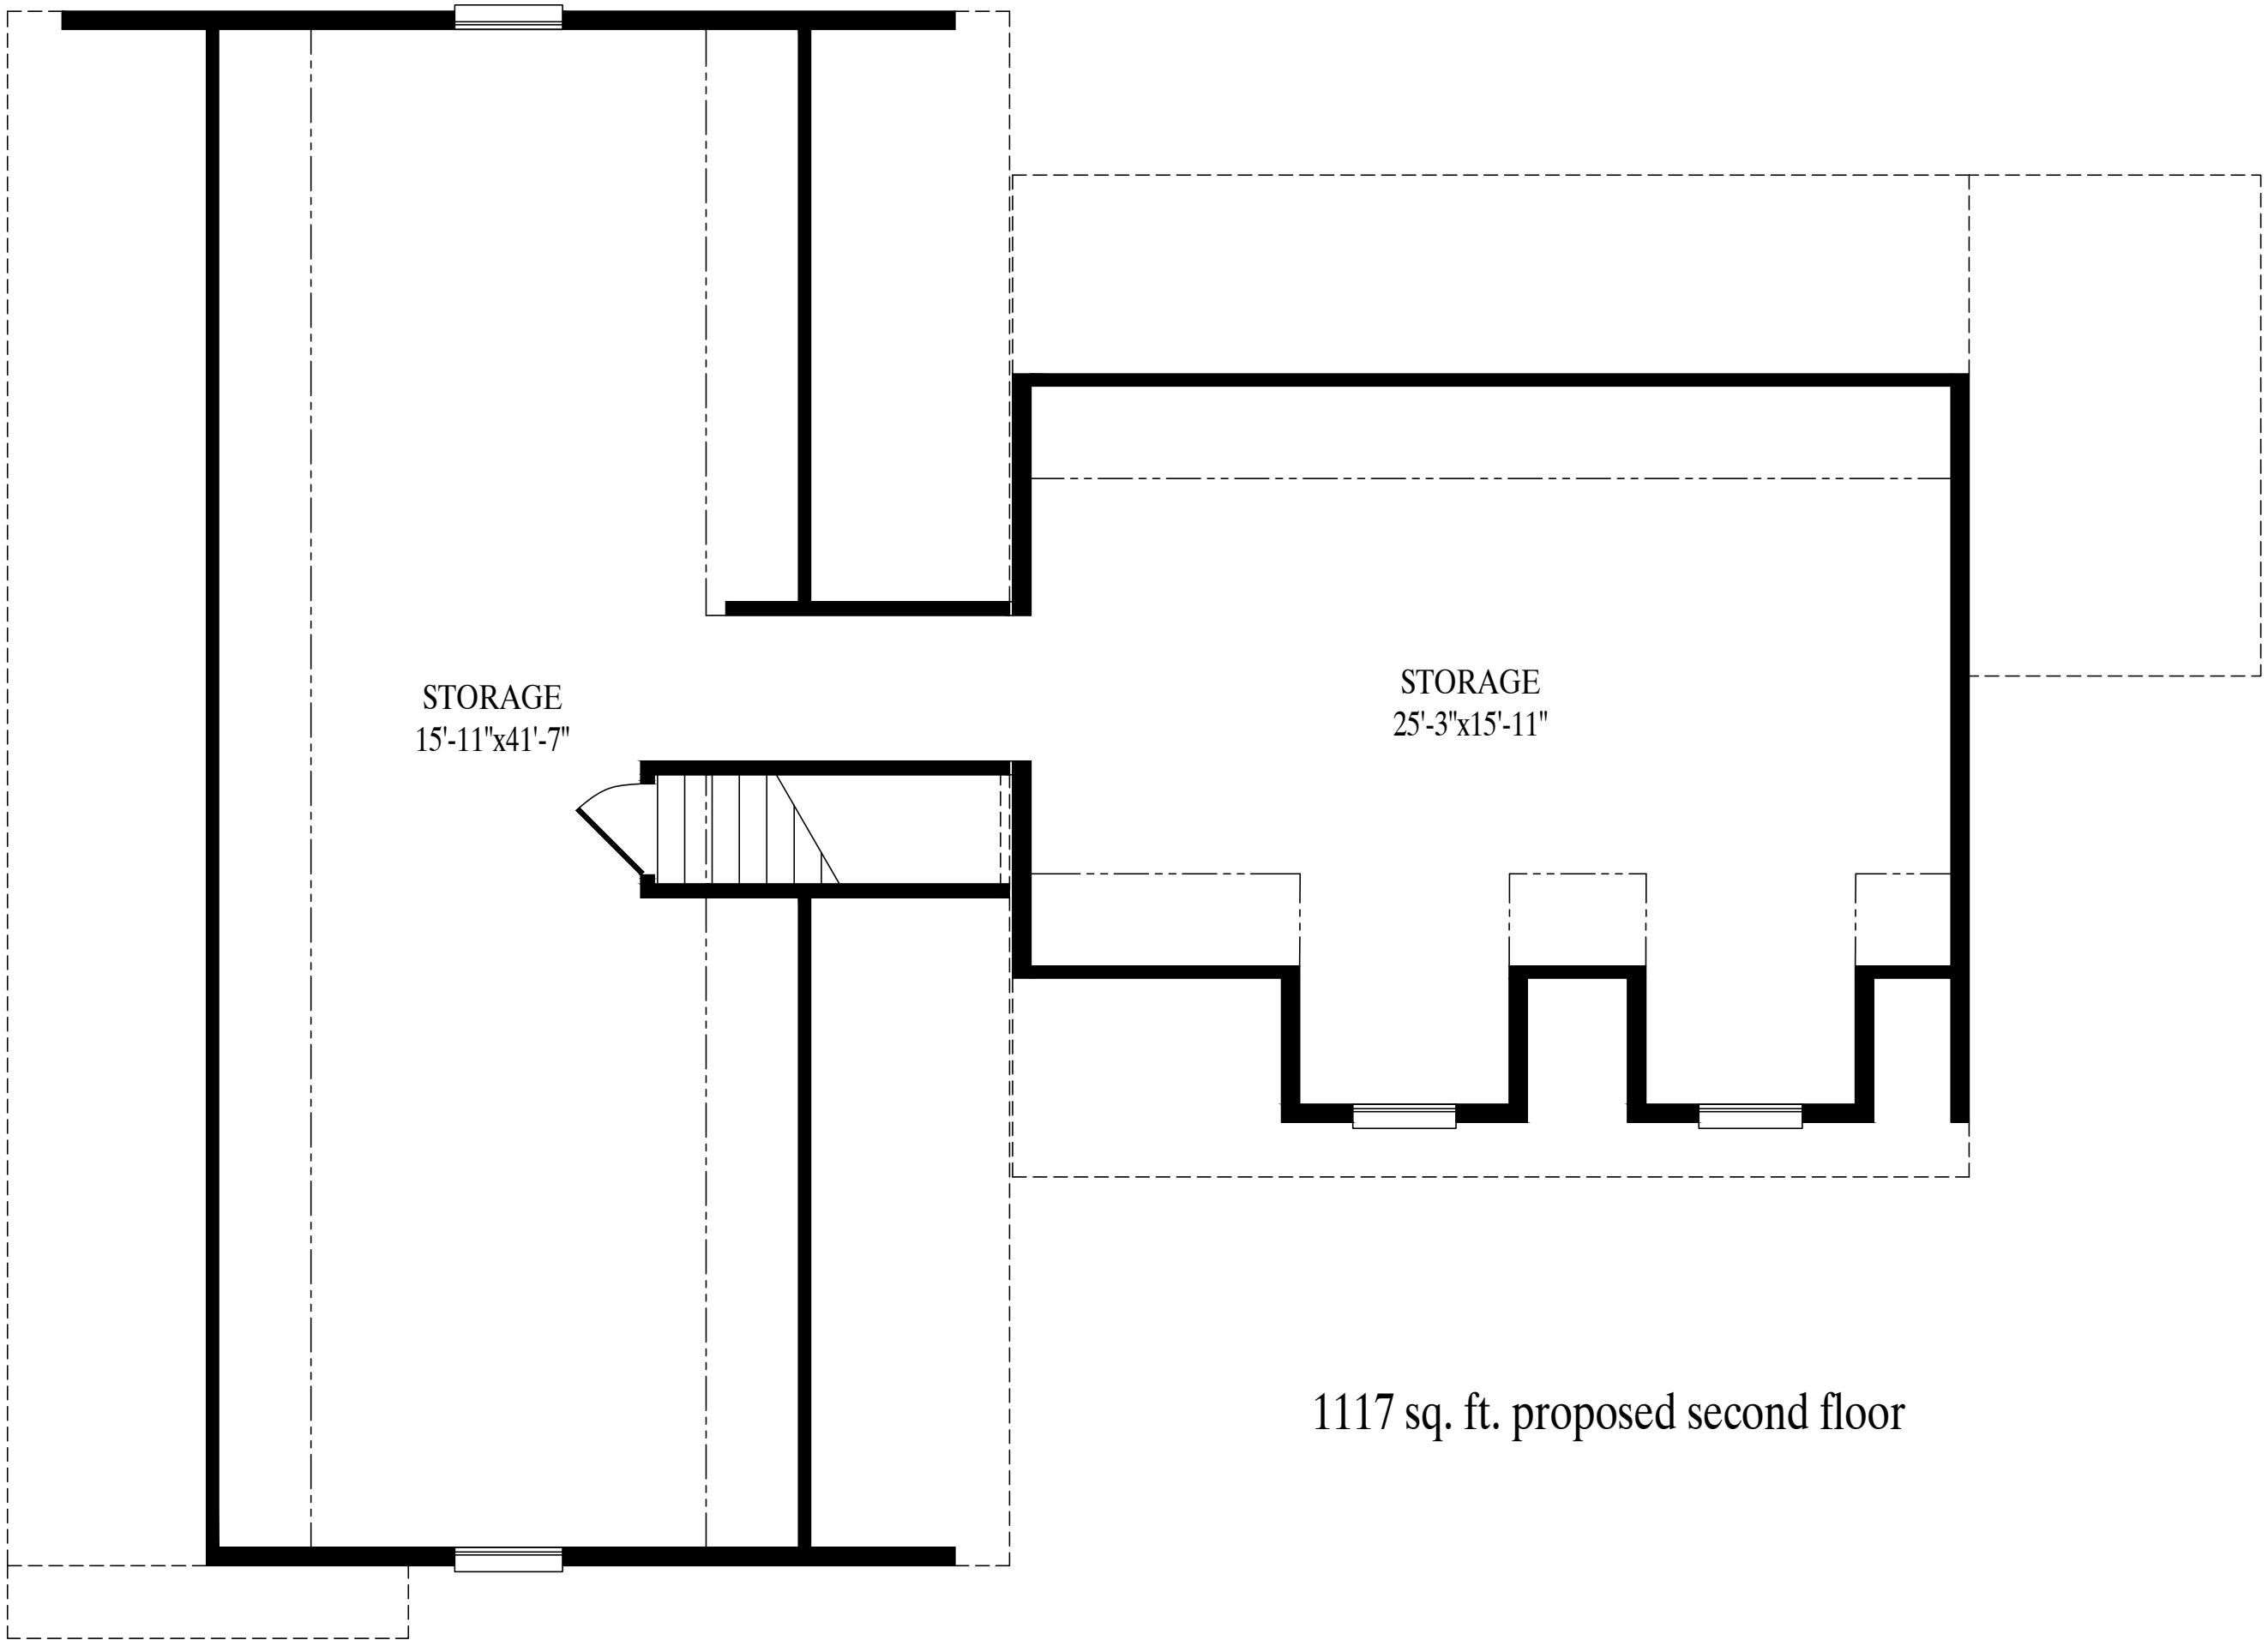

STORAGE  
15'-11"x41'-7"

STORAGE  
25'-3"x15'-11"

1117 sq. ft. proposed second floor