



CEILING
8'-0"
FLOOR

CEILING
8'-0"
FLOOR




CEILING
FLOOR
CEILING
FLOOR

3040-2-STORY FRONT ELEVATION		CUSTOMER DRIFTWOOD	
DATE: 00/00/00	DRAWN BY: INIT	CBS COSTAL	CITY
STATUS: STAT		COUNTY	COUNTY
		WIND SPEED ???	SNOW LOAD ???
		MPH	VULT
		SERIAL NO. #	FILE NO. #
		SERIAL #	DRIFTWOOD RENDERED



 Custom Building Systems LLC
 200 Custom Ave
 Middleburg, PA 17842
 (888) 553-1414
 www.custombuildingsystems.net
CUSTOM BUILDING SYSTEMS LLC

JOHNT 2/11/2026 2:37:31 PM

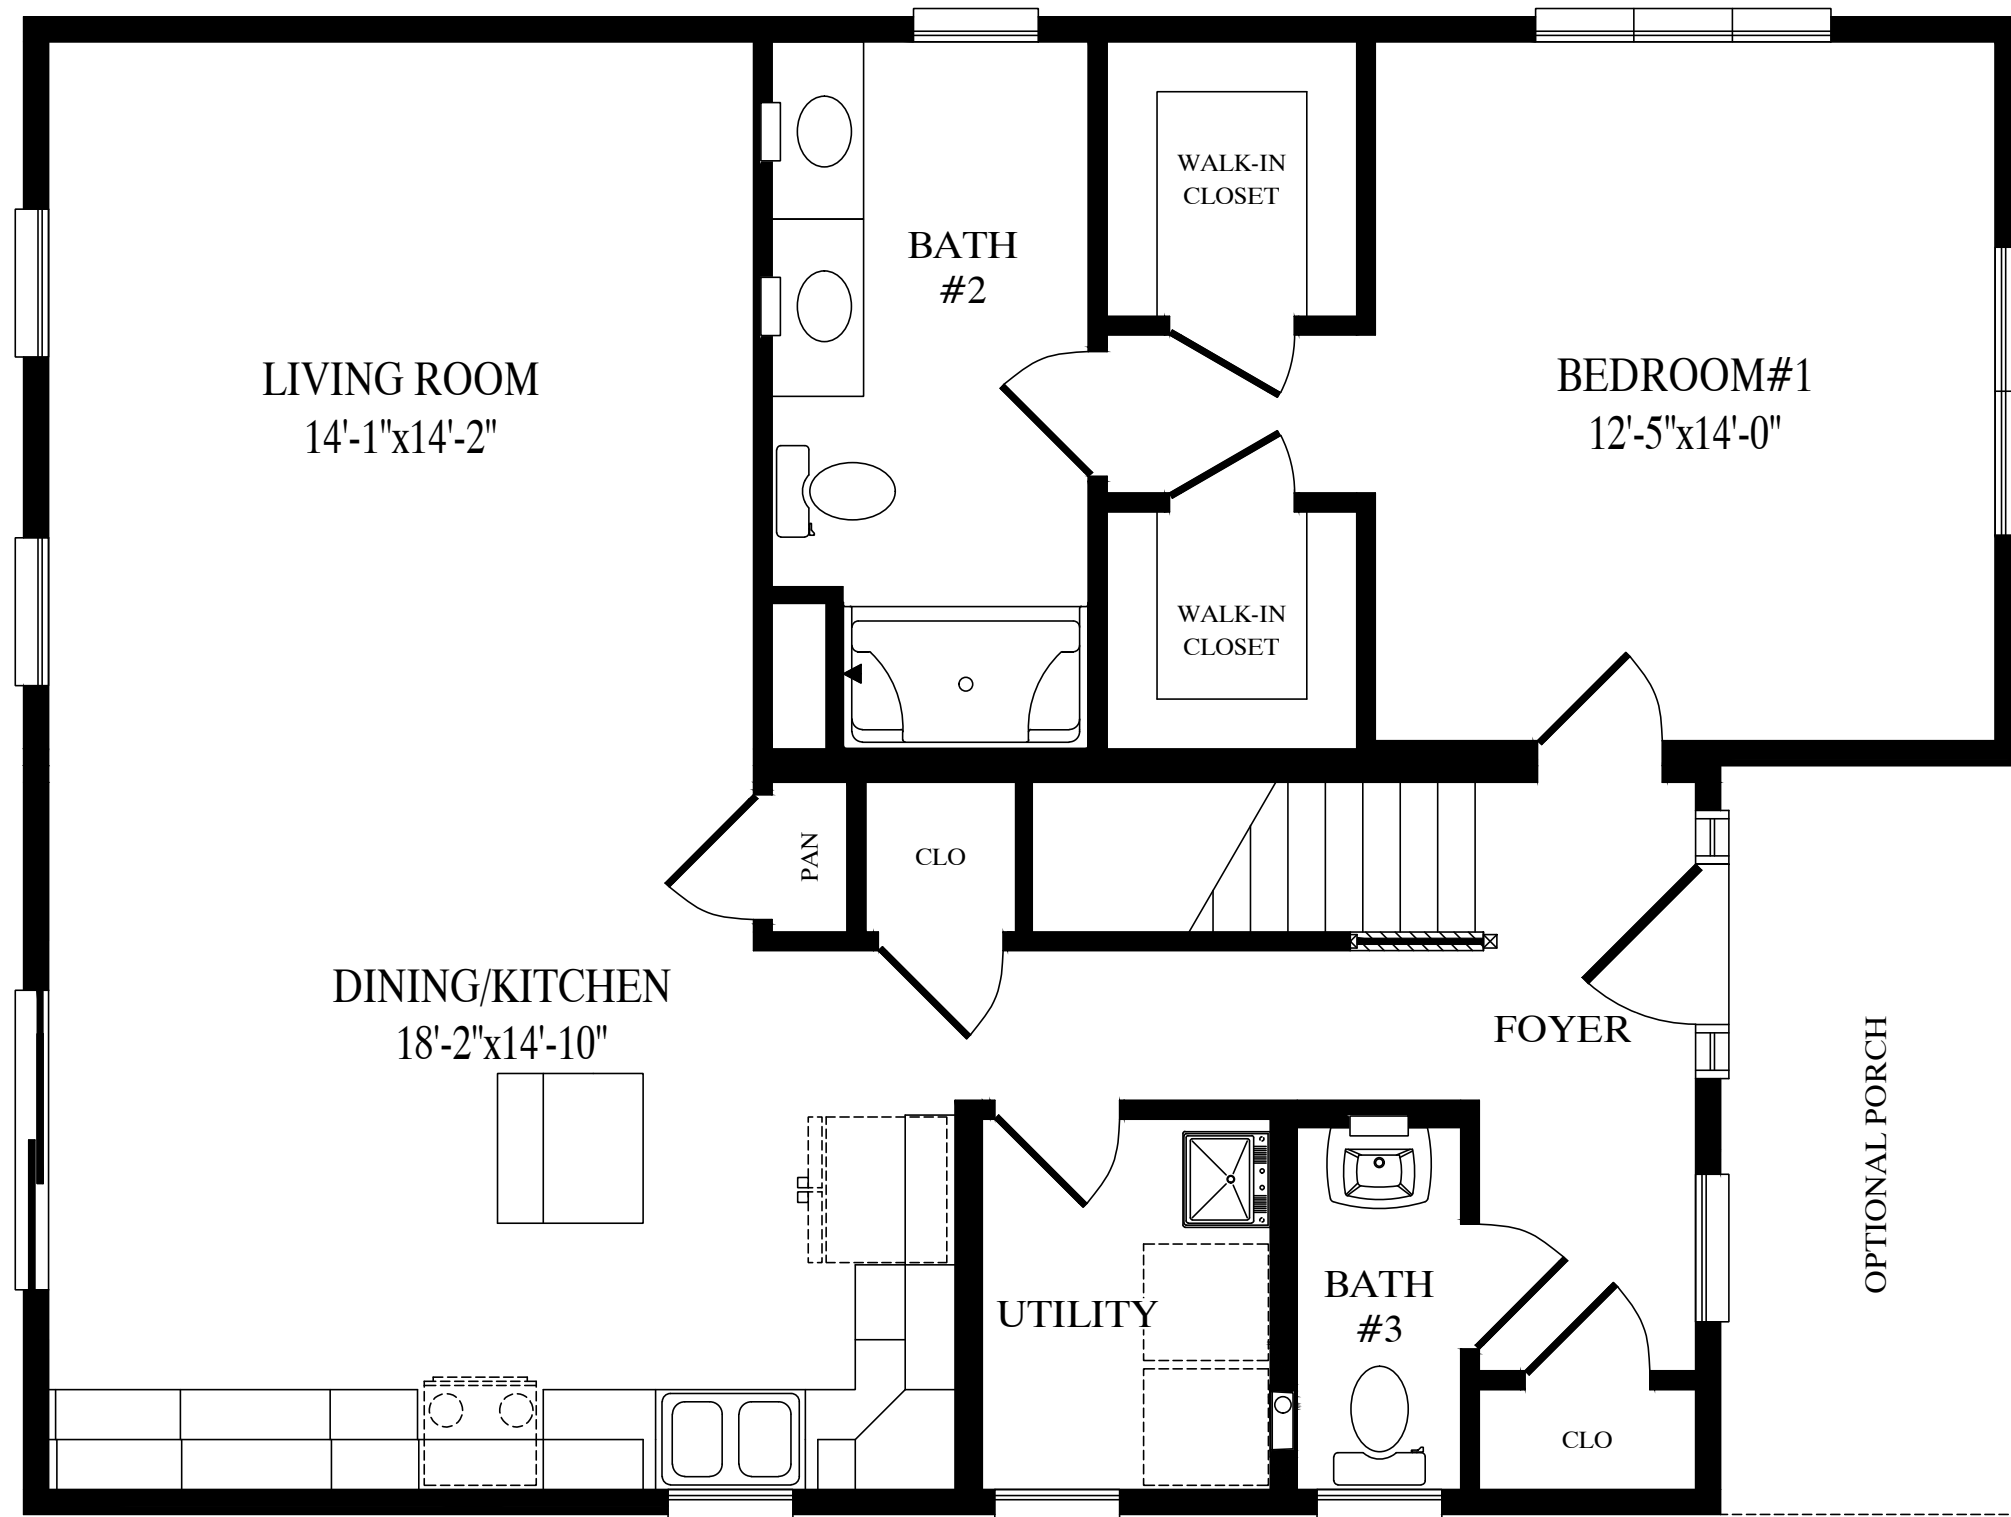ACTUAL HOUSE MAY VARY FROM ELEVATION-ACCESS TO GRADE ON-SITE BY OTHERS




Driftwood

30' x 40' Two Story

1110 sq. ft. first floor

2100 sq. ft. total

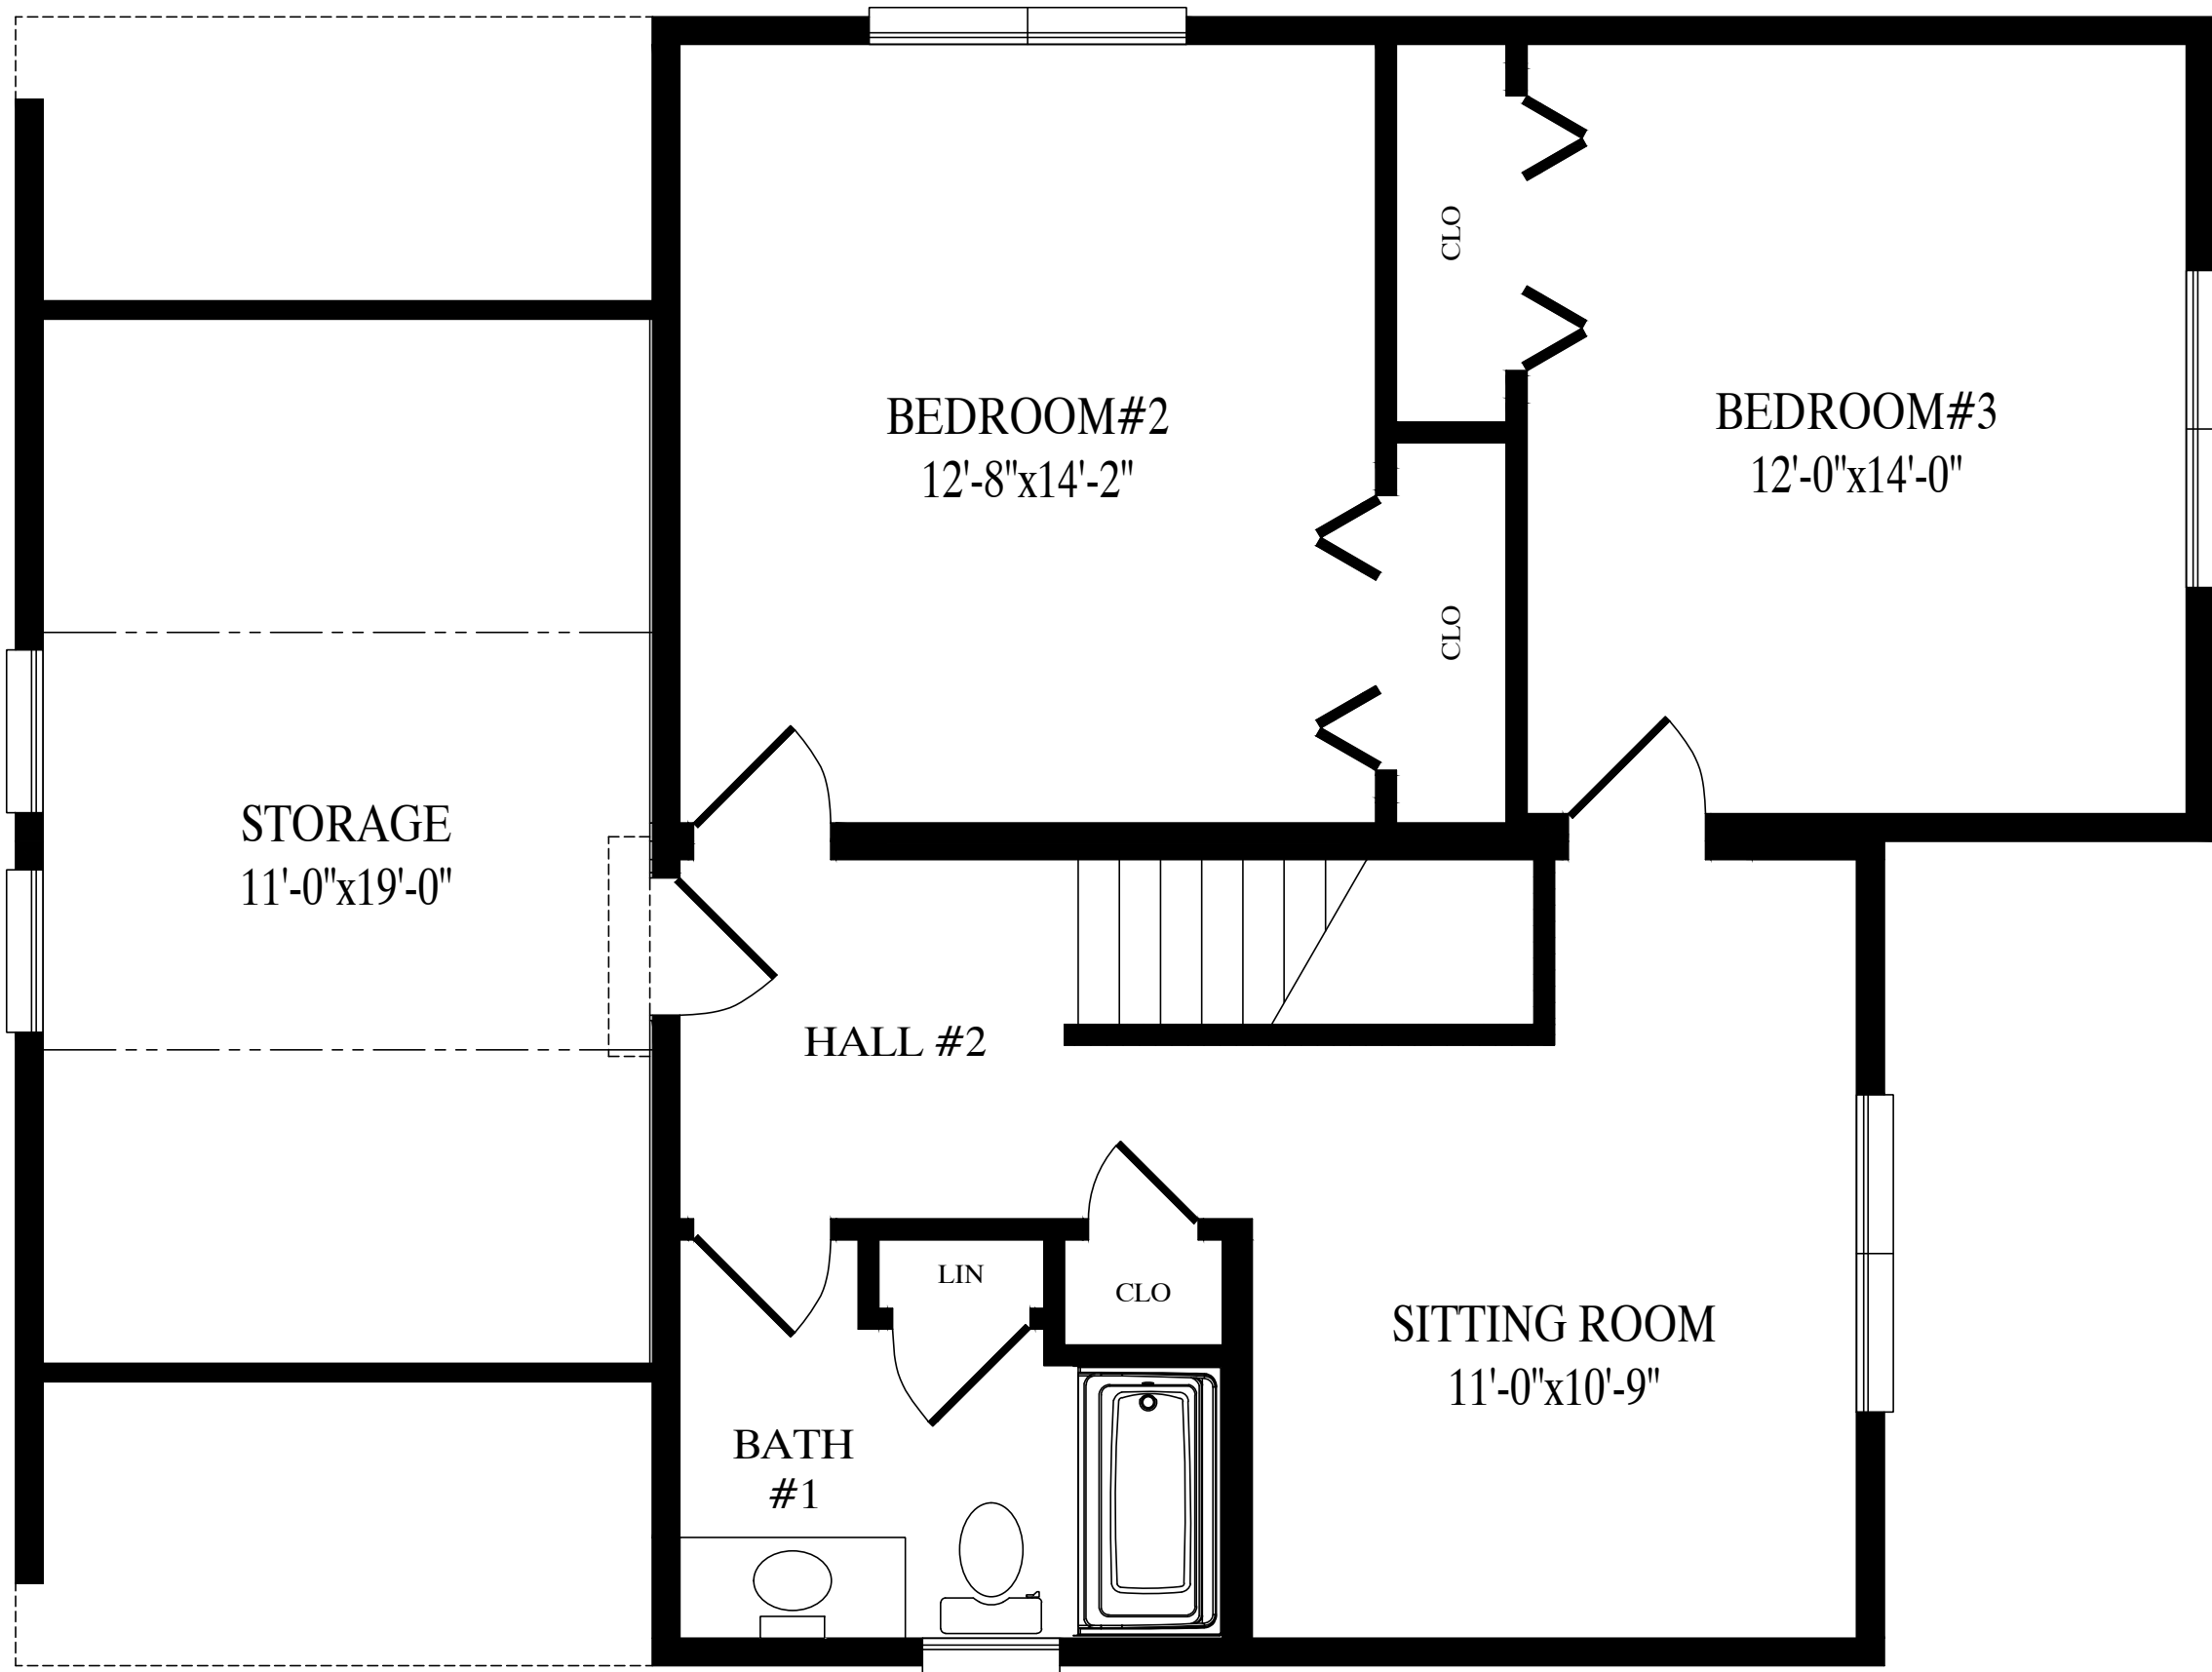

FRONT

990 sq. ft. second floor