



2853-CAPE
FRONT ELEVATION

MBSP
MODULAR BUILDING
SYSTEMS OF PA

CUSTOM BUILDING
SYSTEMS LLC

Custom Building Systems LLC
200 Custom Ave.
Middleburg, PA 17842
(888) 553-1414
www.custombuildingsystems.net


BUILDER	CBS MODEL	CUSTOMER
CITY	CITY	ELEANOR
WIND SPEED	COUNTY	STATE
???	COUNTY	STATE
MPH	SNOW LOAD	SQ. FT.
VULT	???	???
ORDER NO.	SERIAL NO.	FILE NO.
ORDER #	SERIAL #	ELEANOR - RENDERED

DATE:	STATUS:
00/00/00	STAT
DRAWN BY:	
INIT	

EMILYH 9/20/2024 9:18:16 AM


ACTUAL HOUSE MAY VARY FROM ELEVATION-ACCESS TO GRADE ON-SITE BY OTHERS

SALES DRAWING FOR PRELIMINARY PRICING ONLY
THIS PLAN HAS NOT BEEN REVIEWED FOR LOCAL/STATE CODES

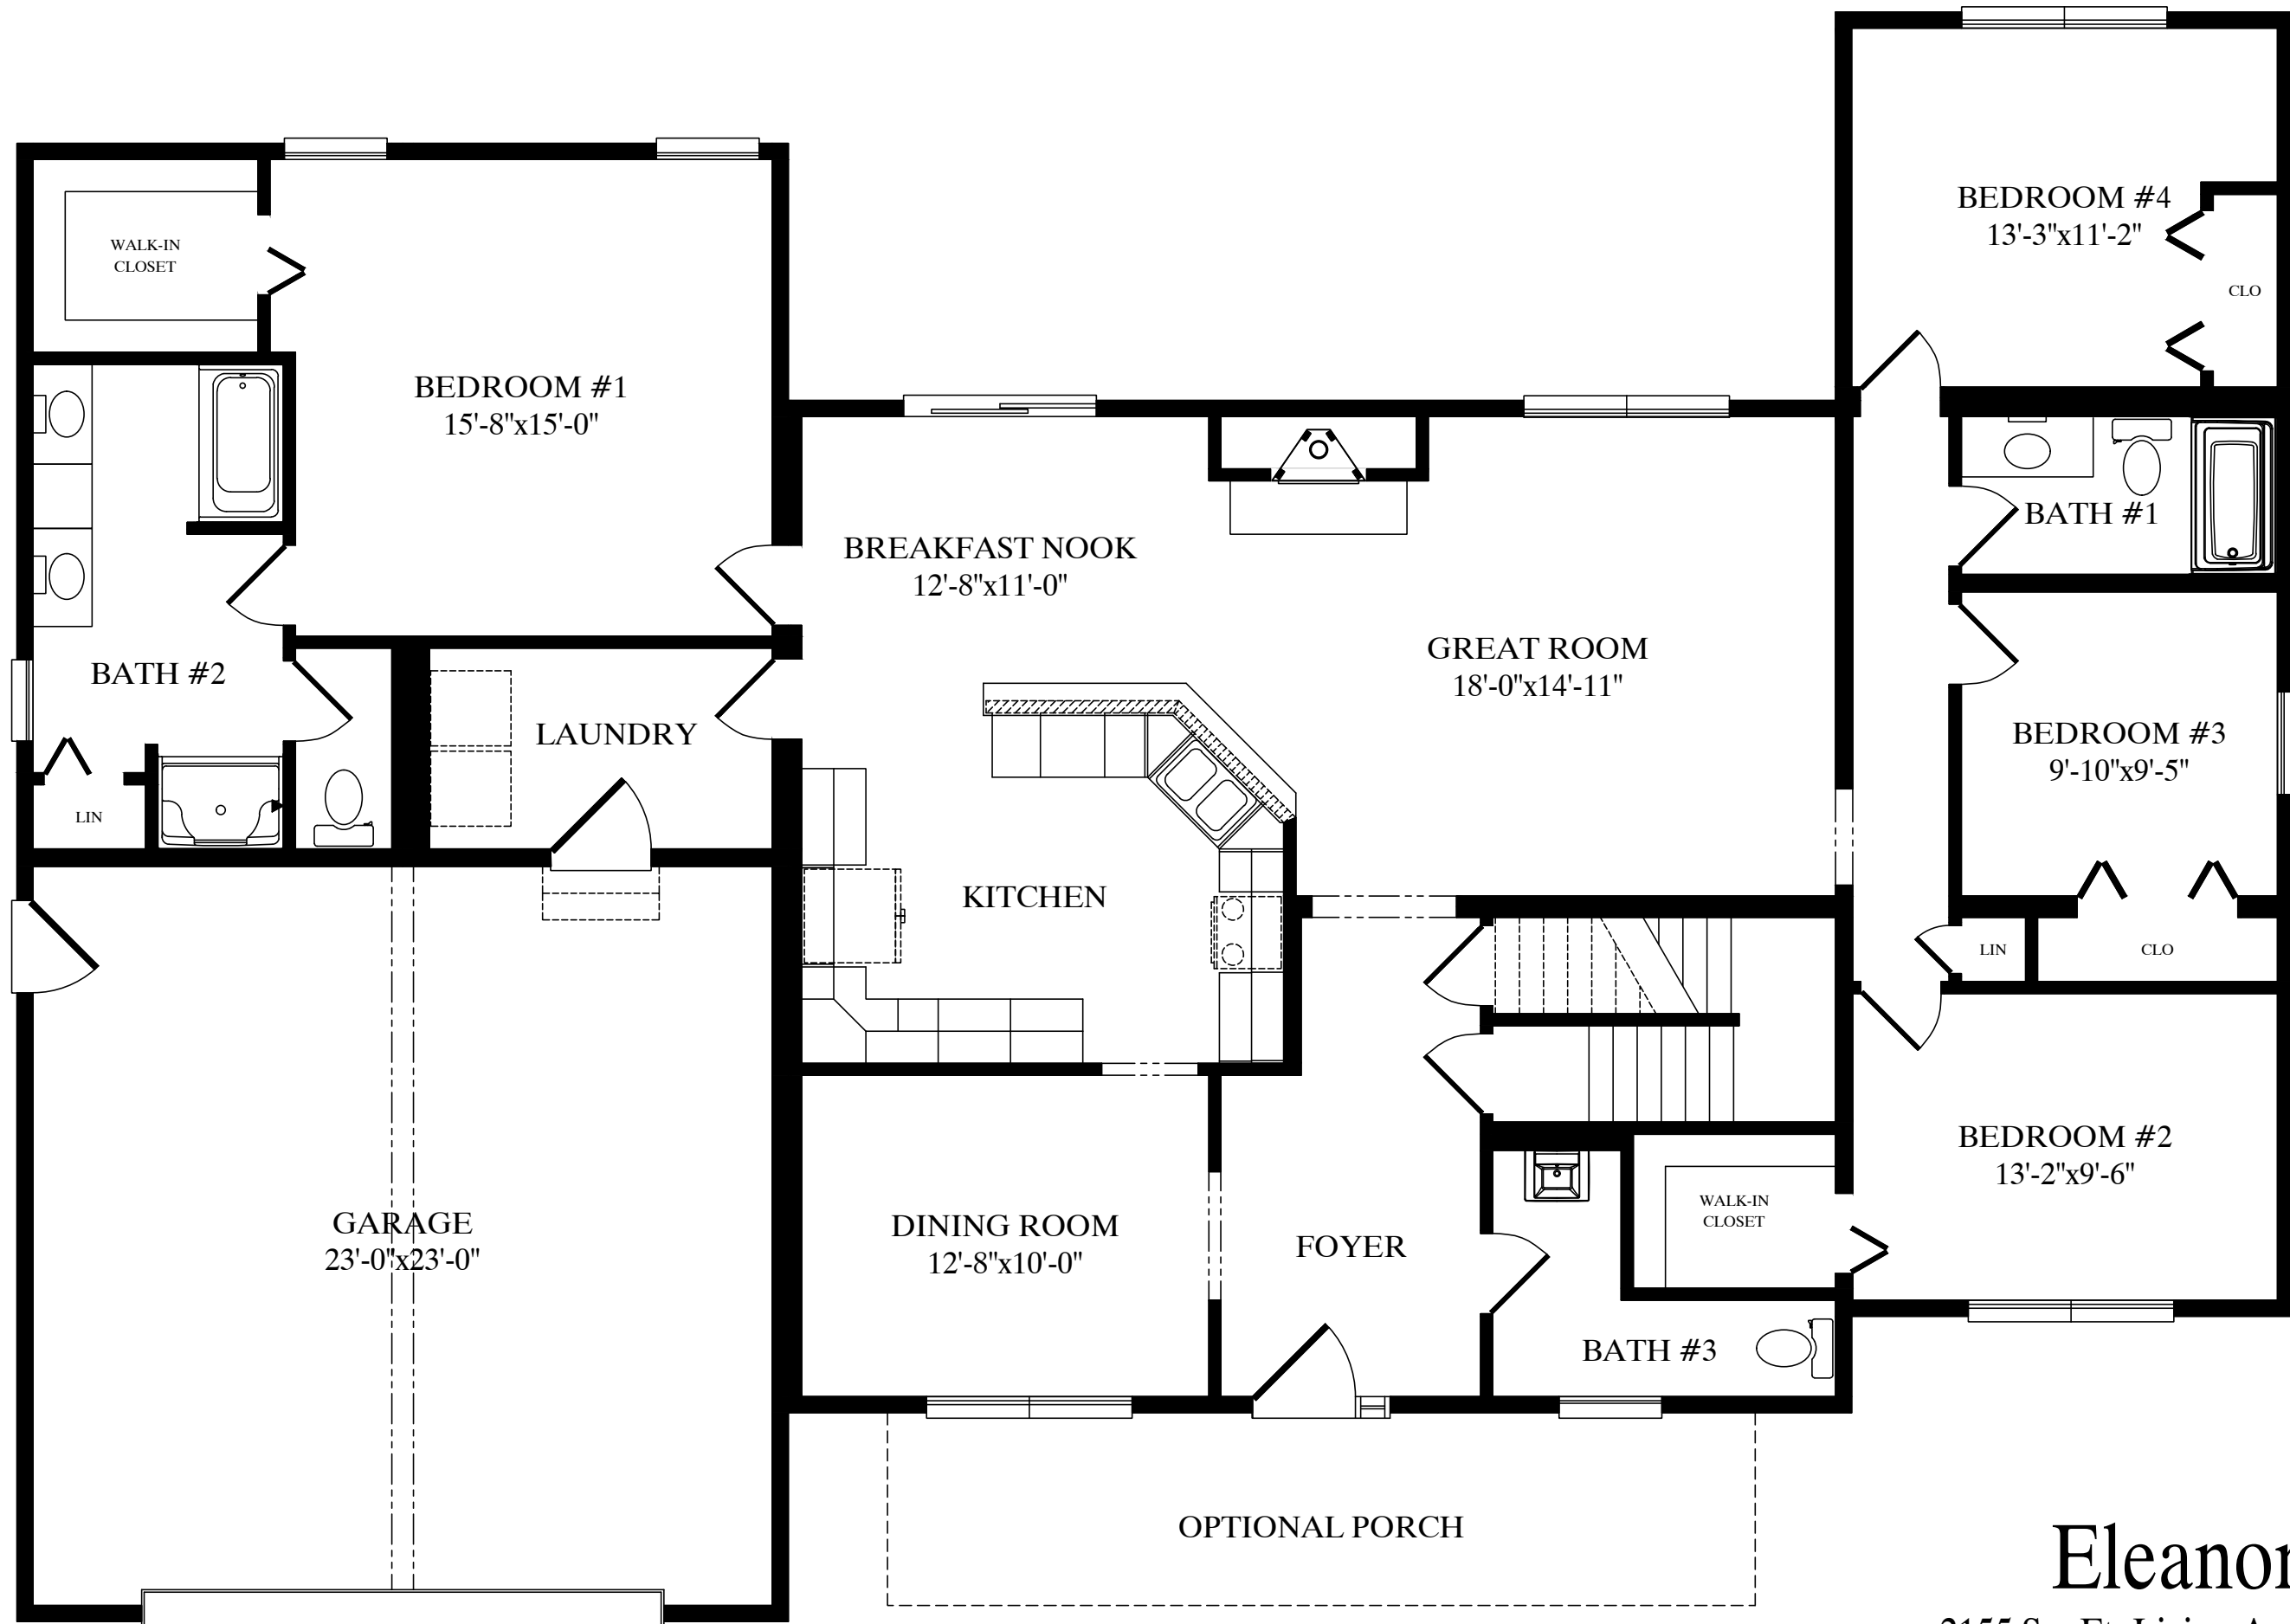

Eleanor

2155 Sq. Ft. Living Area 1st Fl
 555 Sq. Ft. Garage

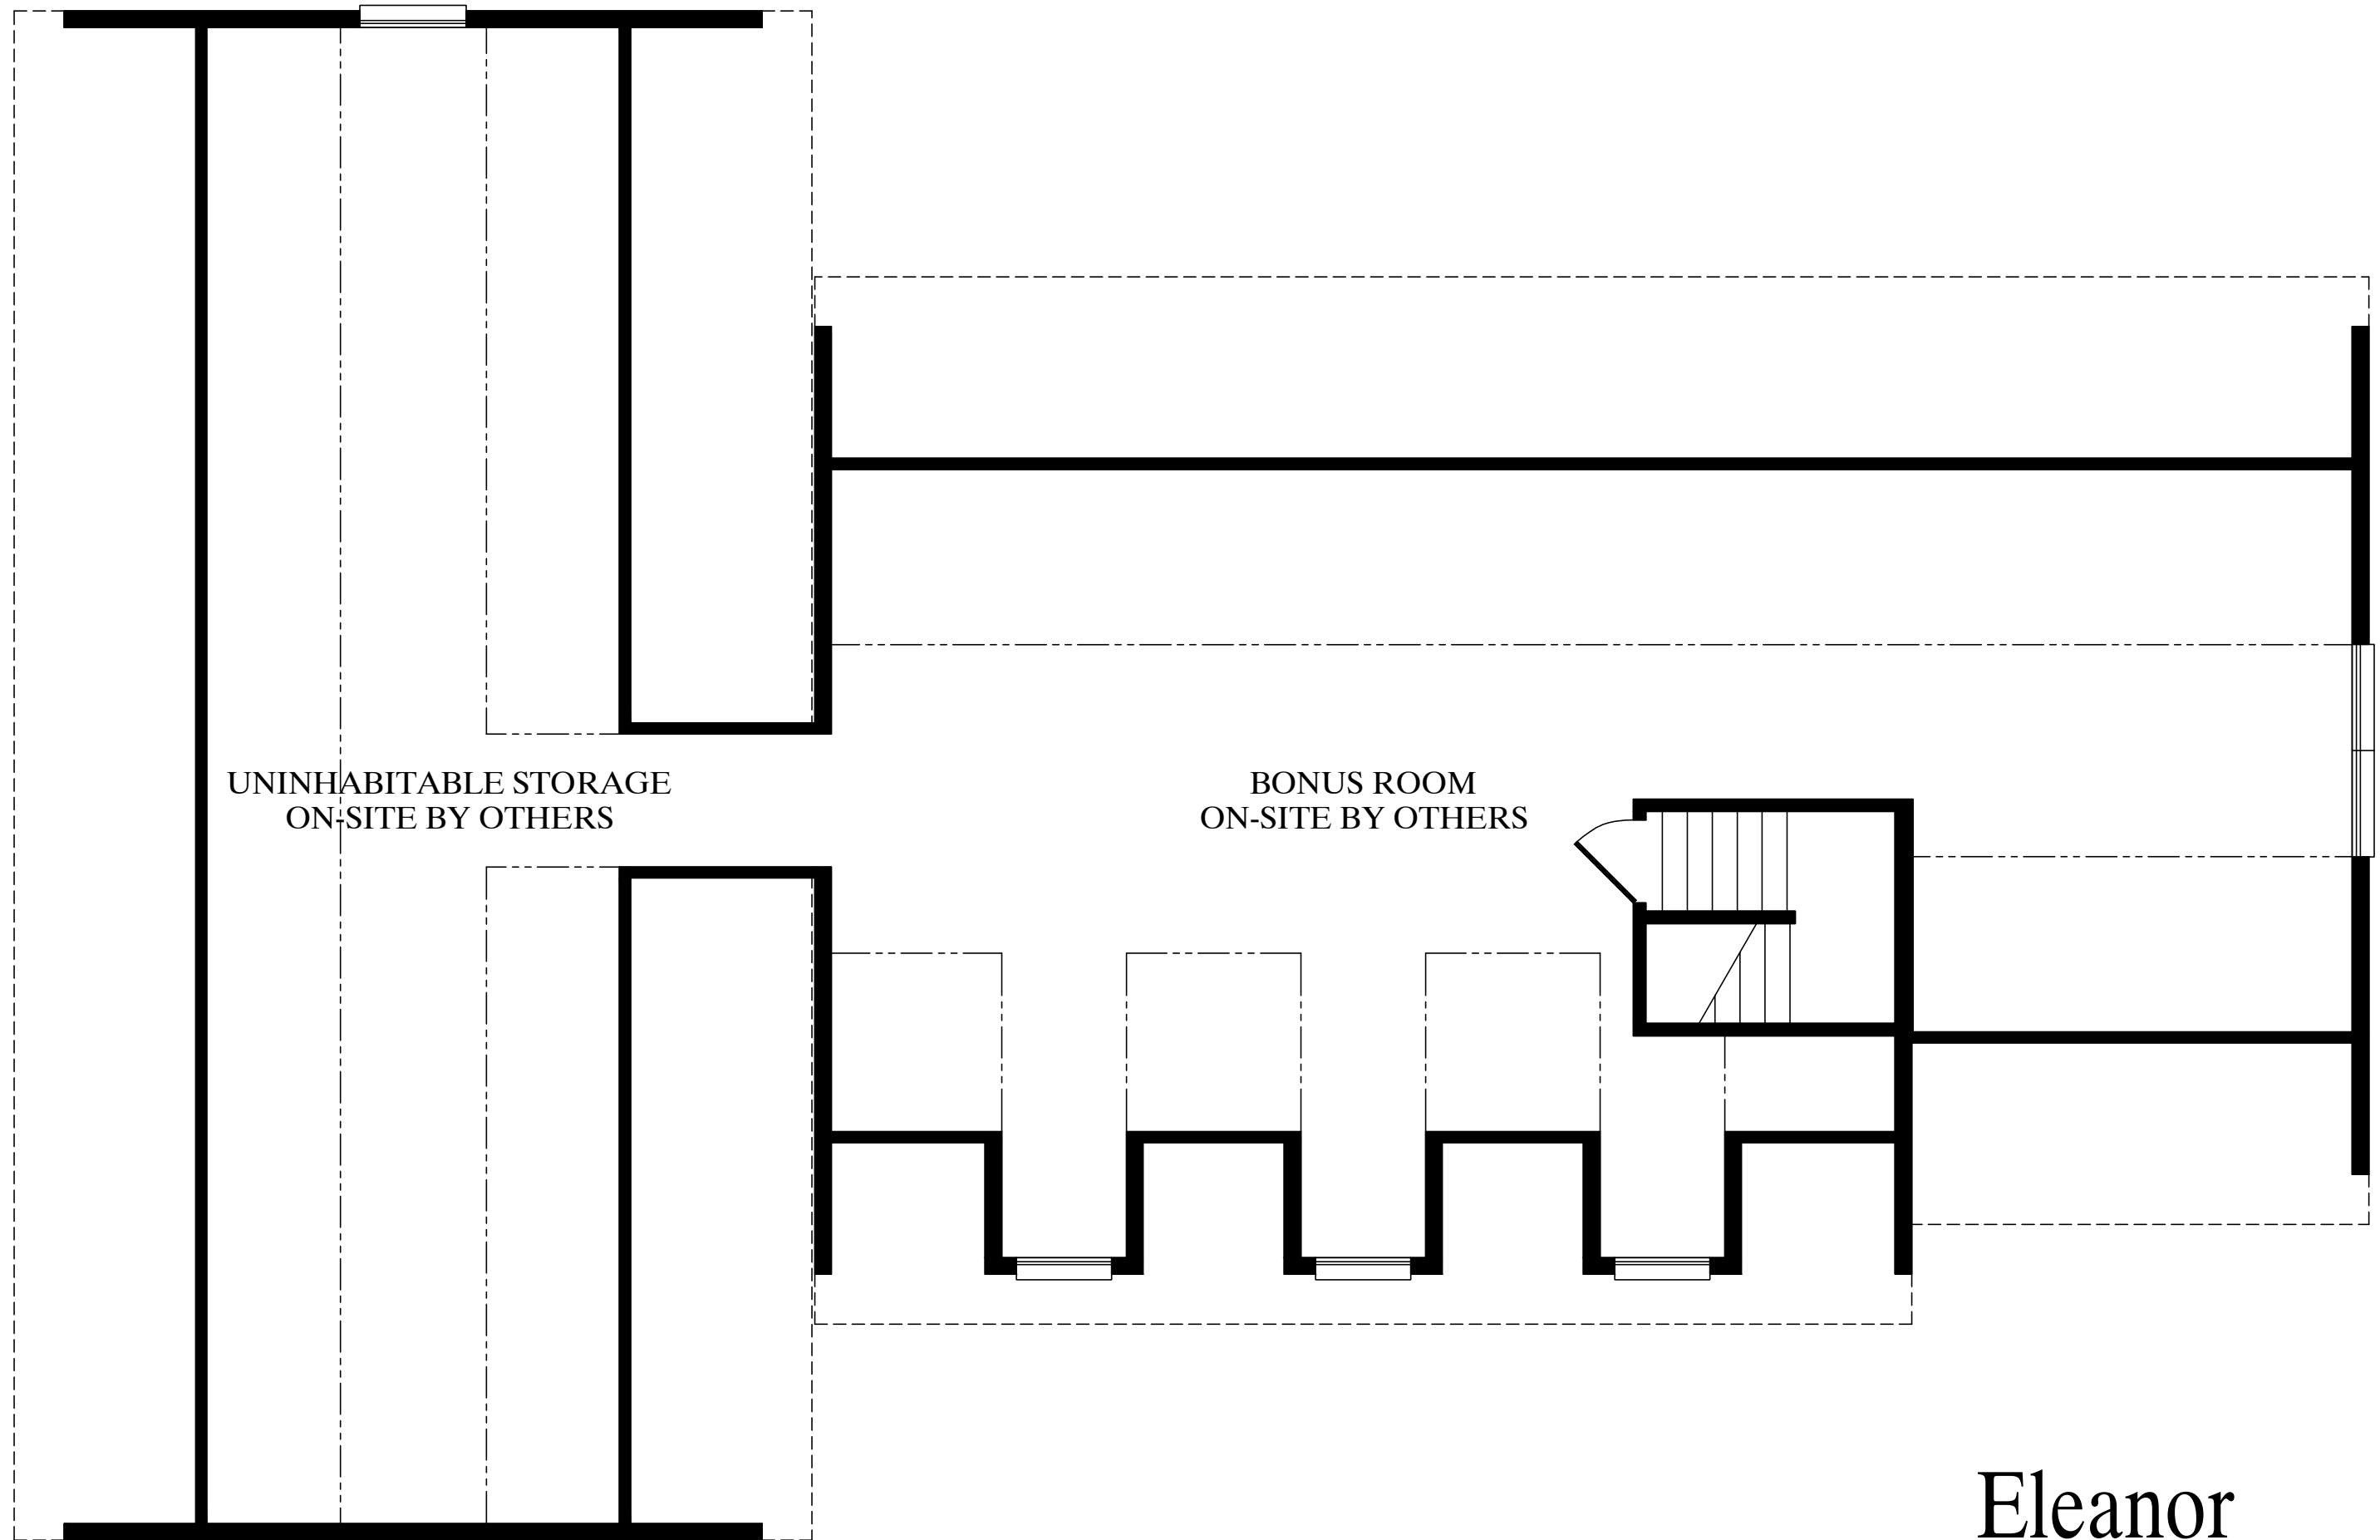

UNINHABITABLE STORAGE
ON-SITE BY OTHERS

BONUS ROOM
ON-SITE BY OTHERS

Eleanor

892 Sq. Ft. Unfinished Bonus Area