

CEILING
8'-0"
FLOOR

CEILING
8'-0"
FLOOR



OPTIONAL PORCH

OPTIONAL GARAGE

CEILING
FLOOR


CEILING
FLOOR


GREGO 1/14/2025 7:16:37 AM

ACTUAL HOUSE MAY VARY FROM ELEVATION—ACCESS TO GRADE ON—SITE BY OTHERS

BUILDER	CBS TWO STORY	CUSTOMER	MADISON
CITY	CITY	COUNTY	STATE
WIND SPEED	???	MPH	VULT
ORDER NO.	???	SNOW LOAD	???
ORDER #	???	FILE NO.	MADISON RENDERED

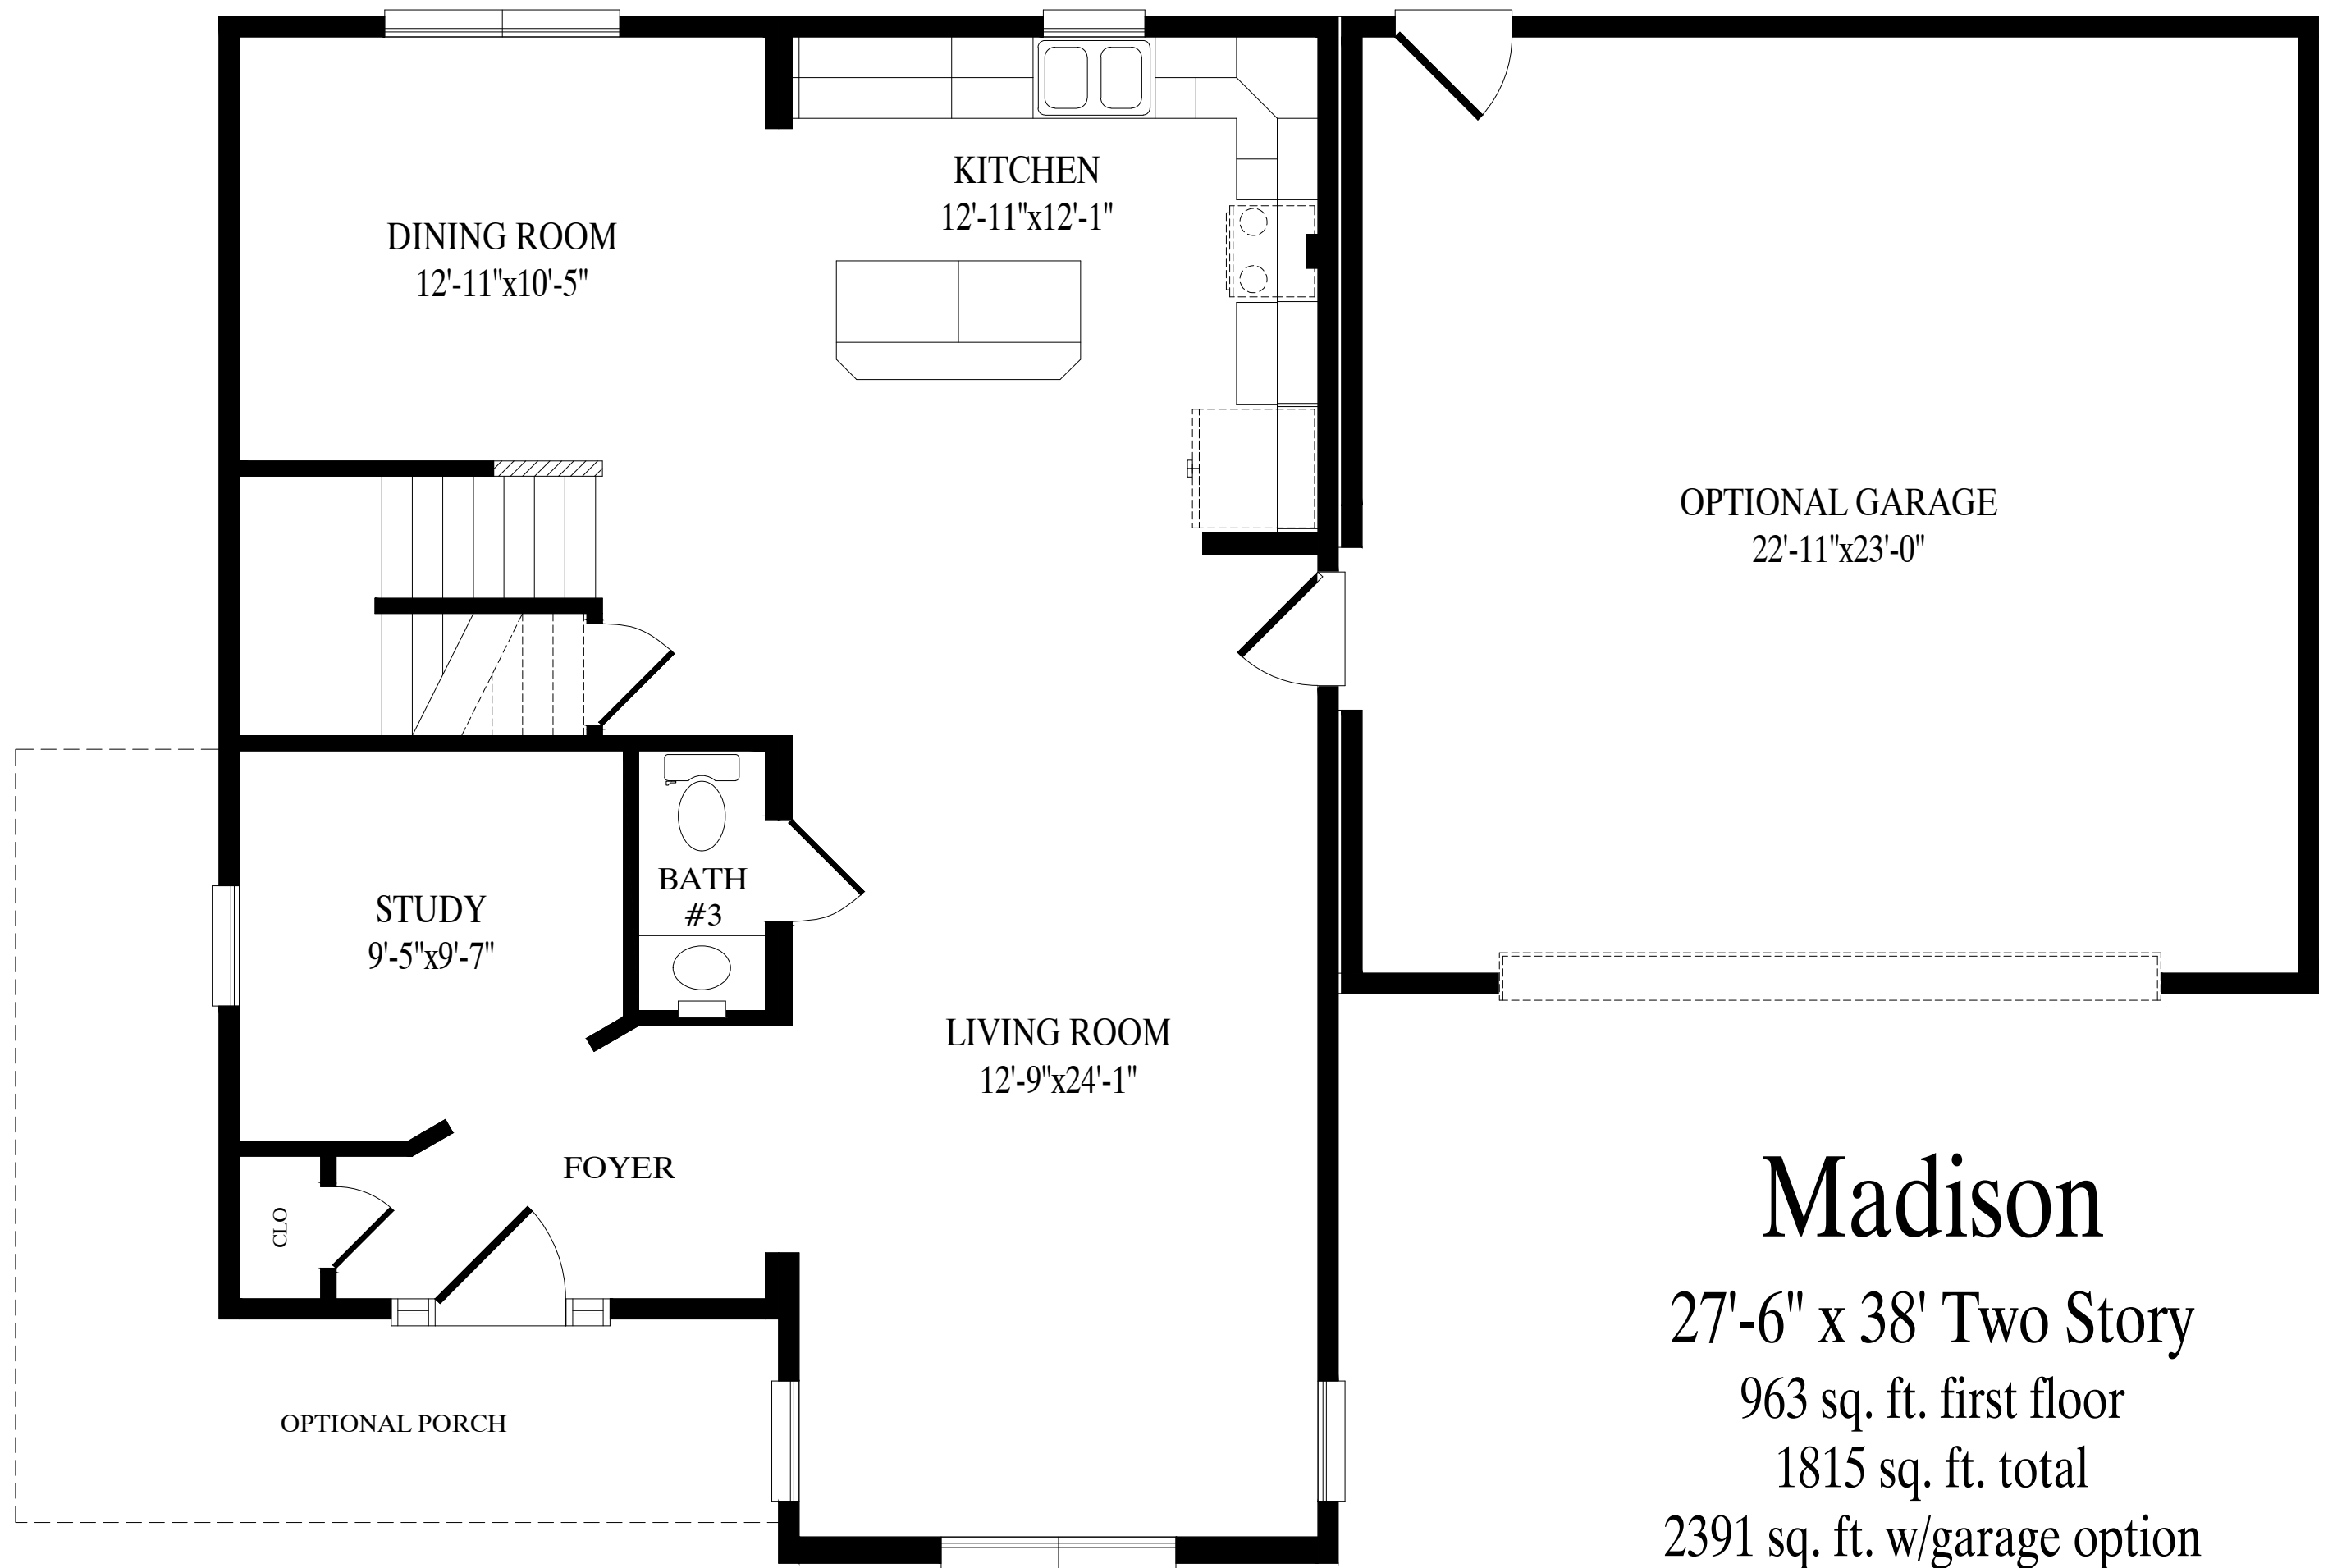
2838—TWO STORY
FRONT ELEVATION


MBSP
 MODULAR BUILDING SYSTEMS OF PA



CUSTOM BUILDING SYSTEMS LLC

Custom Building Systems LLC
 200 Custom Ave.
 Middleburg, PA 17042
 (888) 553-1414
 www.custombuildingsystems.net

DATE:	00/00/00	STATUS:	STAT
DRAWN BY:	INIT		



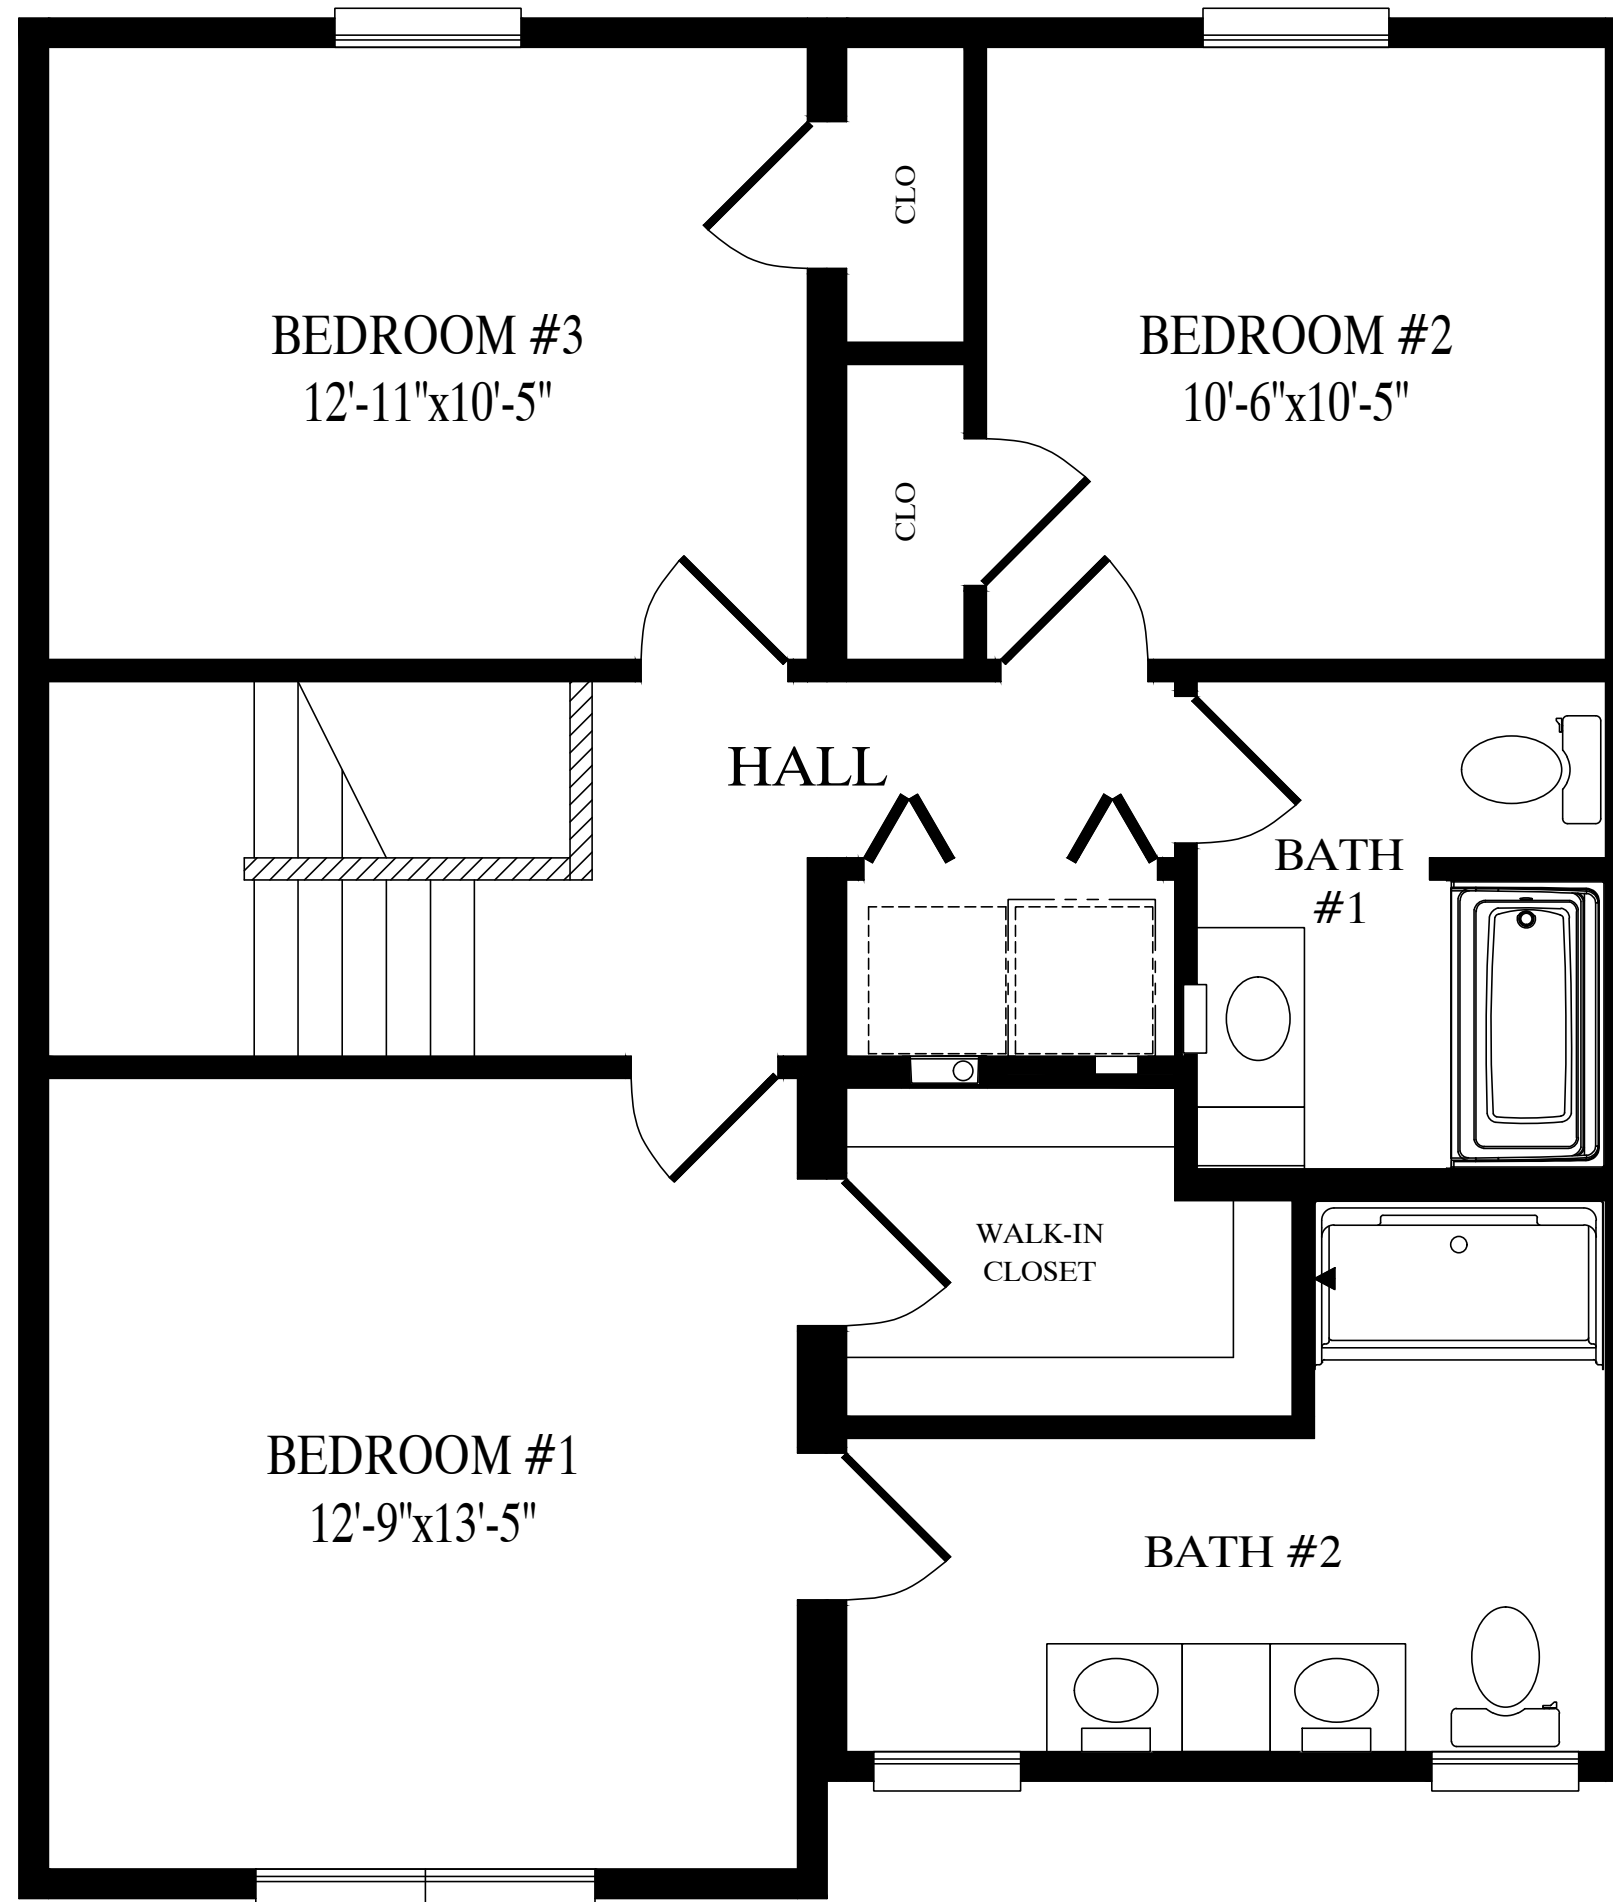Madison
27'-6" x 38' Two Story
963 sq. ft. first floor
1815 sq. ft. total
2391 sq. ft. w/garage option



852 sq. ft. second floor