



CEILING  
8'-0"  
FLOOR

CEILING  
FLOOR

DATE: 00/00/00	DRAWN BY: INIT	STATUS: STAT


2853-RANCH  
FRONT ELEVATION




SCOTTW 10/4/2024 10:40:13 AM

ACTUAL HOUSE MAY VARY FROM ELEVATION-ACCESS TO GRADE ON-SITE BY OTHERS

BUILDER	CUSTOMER
BROOK HAVEN	NEW HAVEN
CITY	STATE
COUNTY	COUNTY
WIND SPEED	SNOW LOAD
???	???
MPH	SQ. FT.
VULT	1320
ORDER NO.	FILE NO.
ORDER #	NEW HAVEN RENDERED
SERIAL #	

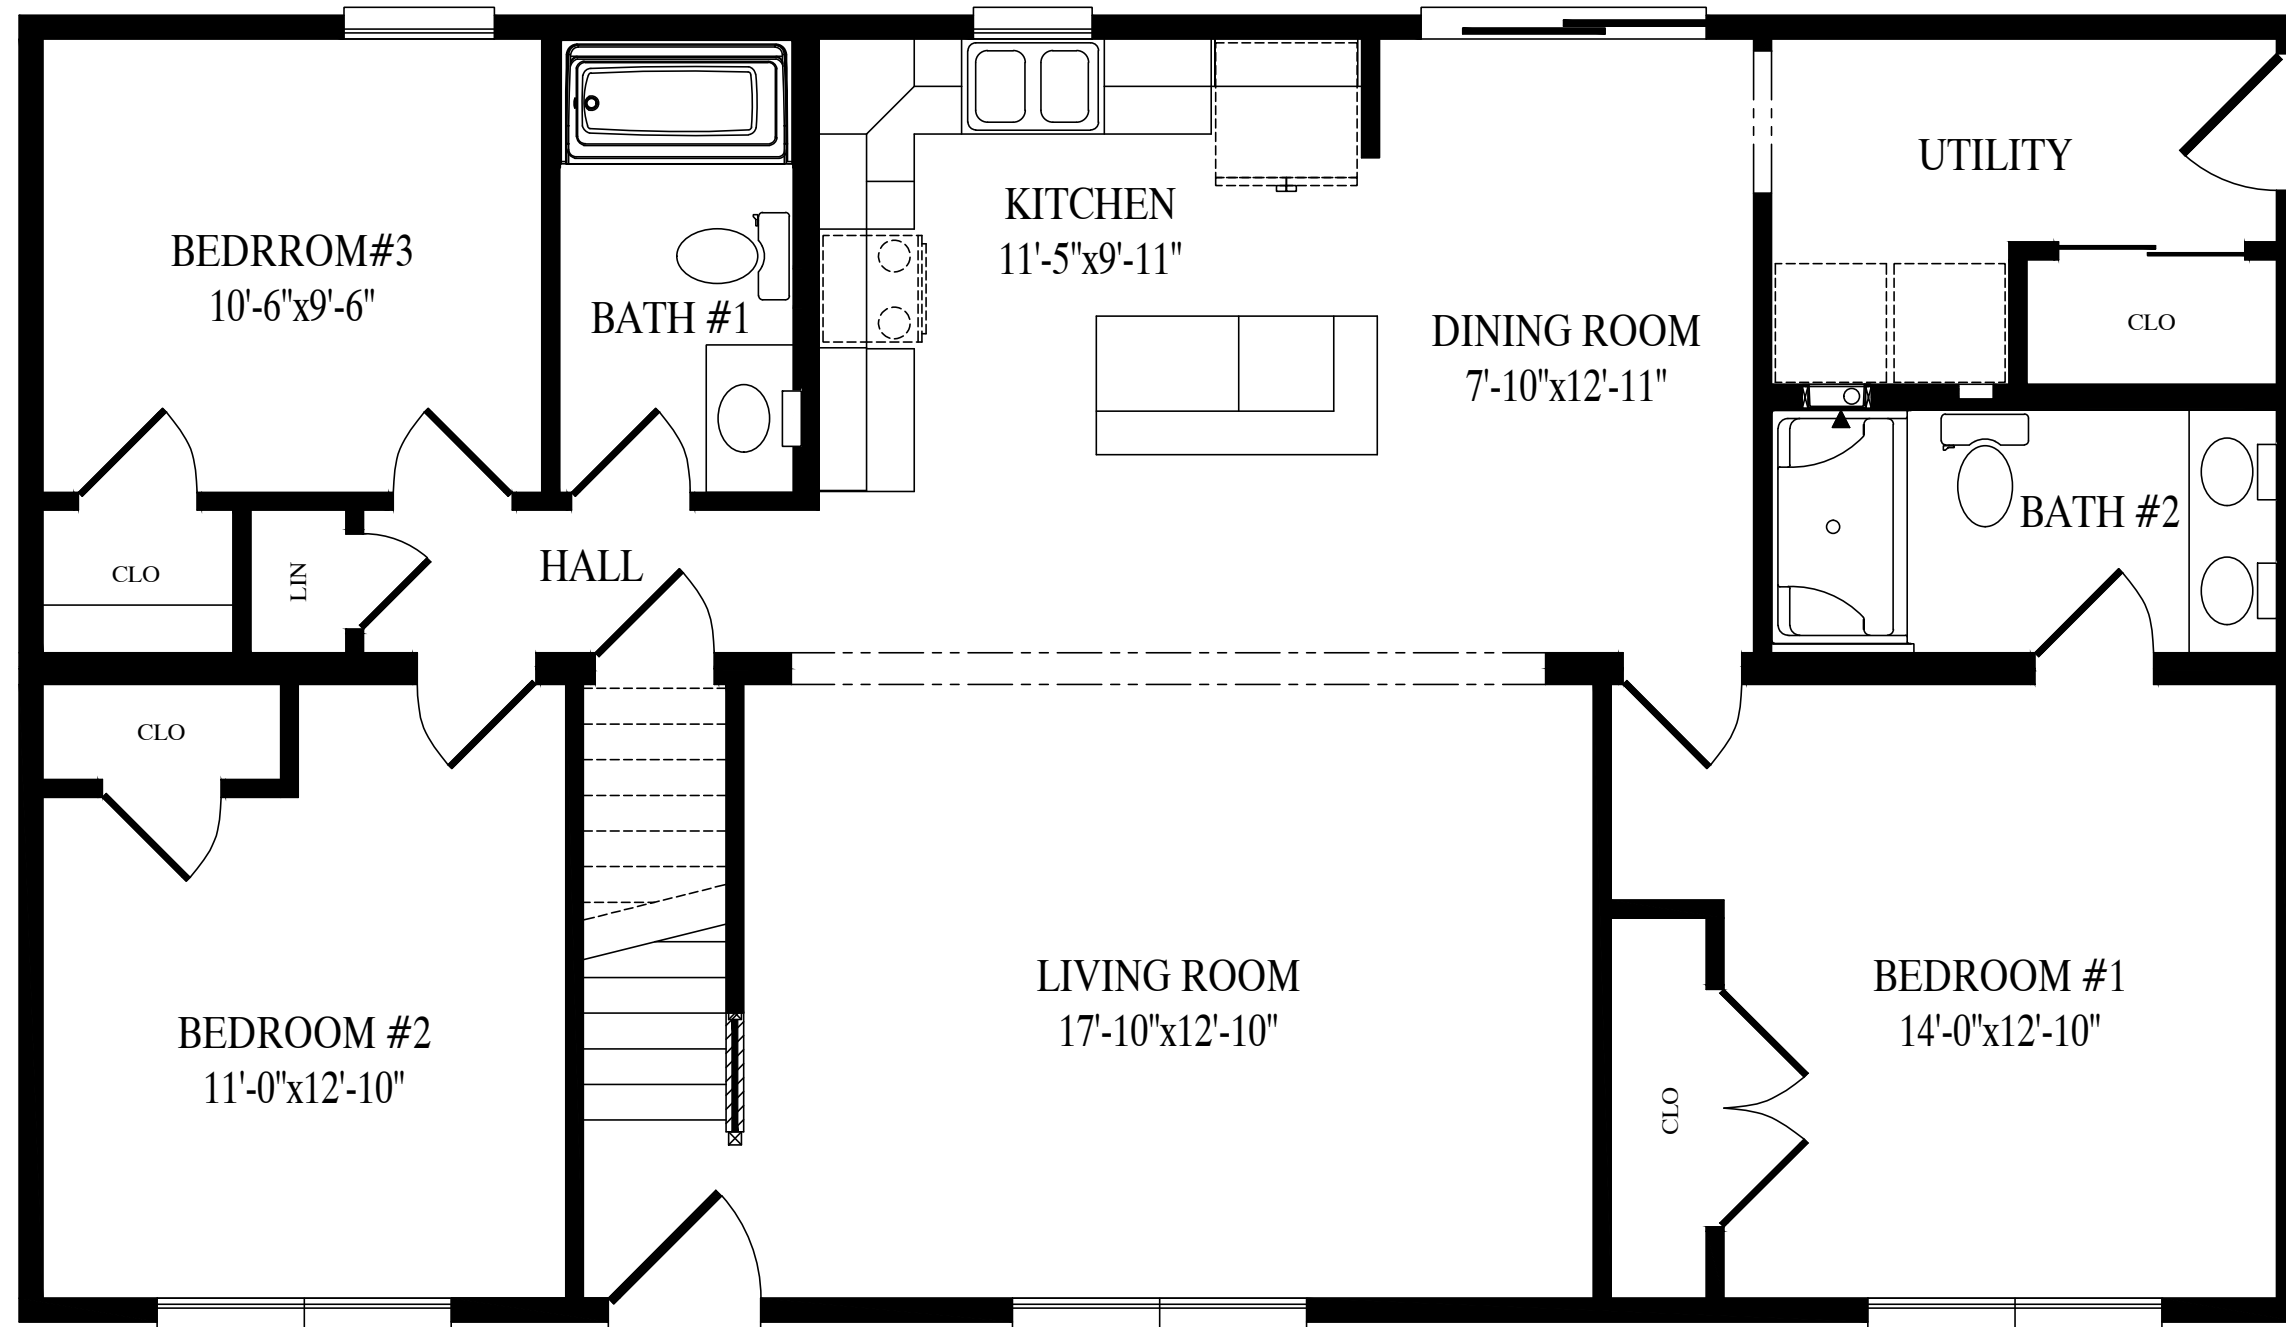

**NEW HAVEN**  
1320 Sq. Ft. Living Area 1st Floor

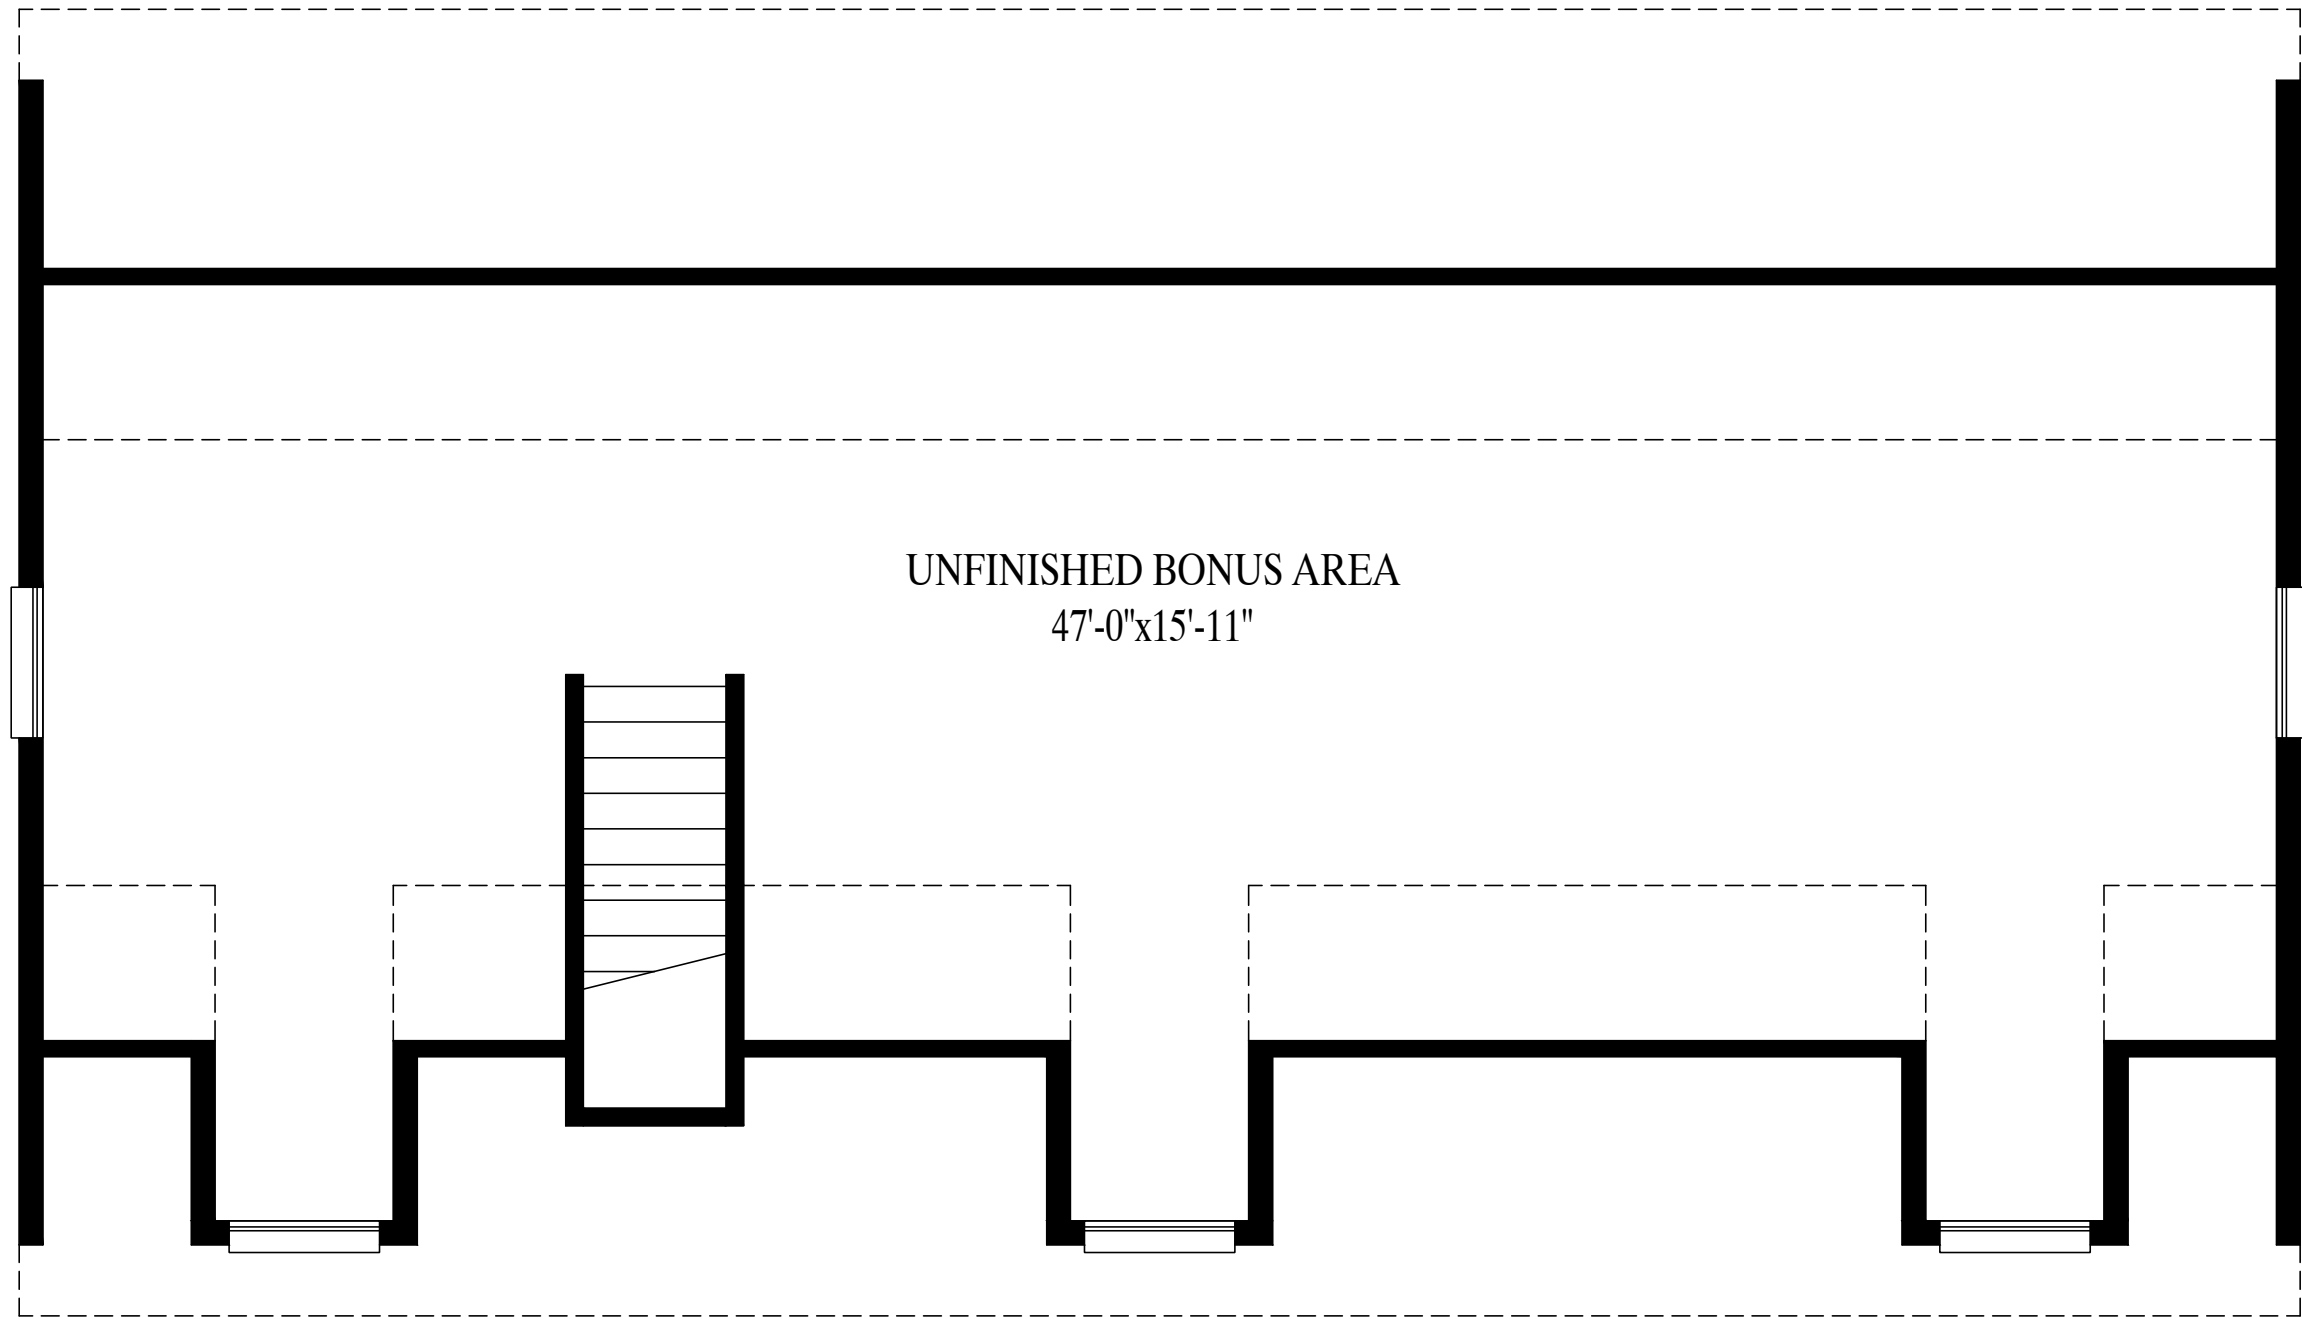

UNFINISHED BONUS AREA  
47'-0"x15'-11"

762 Sq. ft. Unfinished Bonus Area