





CEILING
8'-0"
FLOOR

CEILING
FLOOR

2853-CAPE
FRONT ELEVATION


 Custom Building Systems LLC
 200 Custom Ave.
 Middleburg, PA 17842
 (888) 553-1414
 www.custombuildingsystems.net

DATE:	00/00/00	STATUS:	STAT
DRAWN BY:	INIT		


BUILDER	CBS MODEL	CUSTOMER	NORRY
CITY	COUNTY	COUNTY	STATE
WIND SPEED	???	MPH	VULT
ORDER NO.	SERIAL NO.	FILE NO.	SQ. FT.
ORDER #	SERIAL #	NORRY-RENDERED	???

JORDANY 8/9/2024 11:24:12 AM

ACTUAL HOUSE MAY VARY FROM ELEVATION-ACCESS TO GRADE ON-SITE BY OTHERS

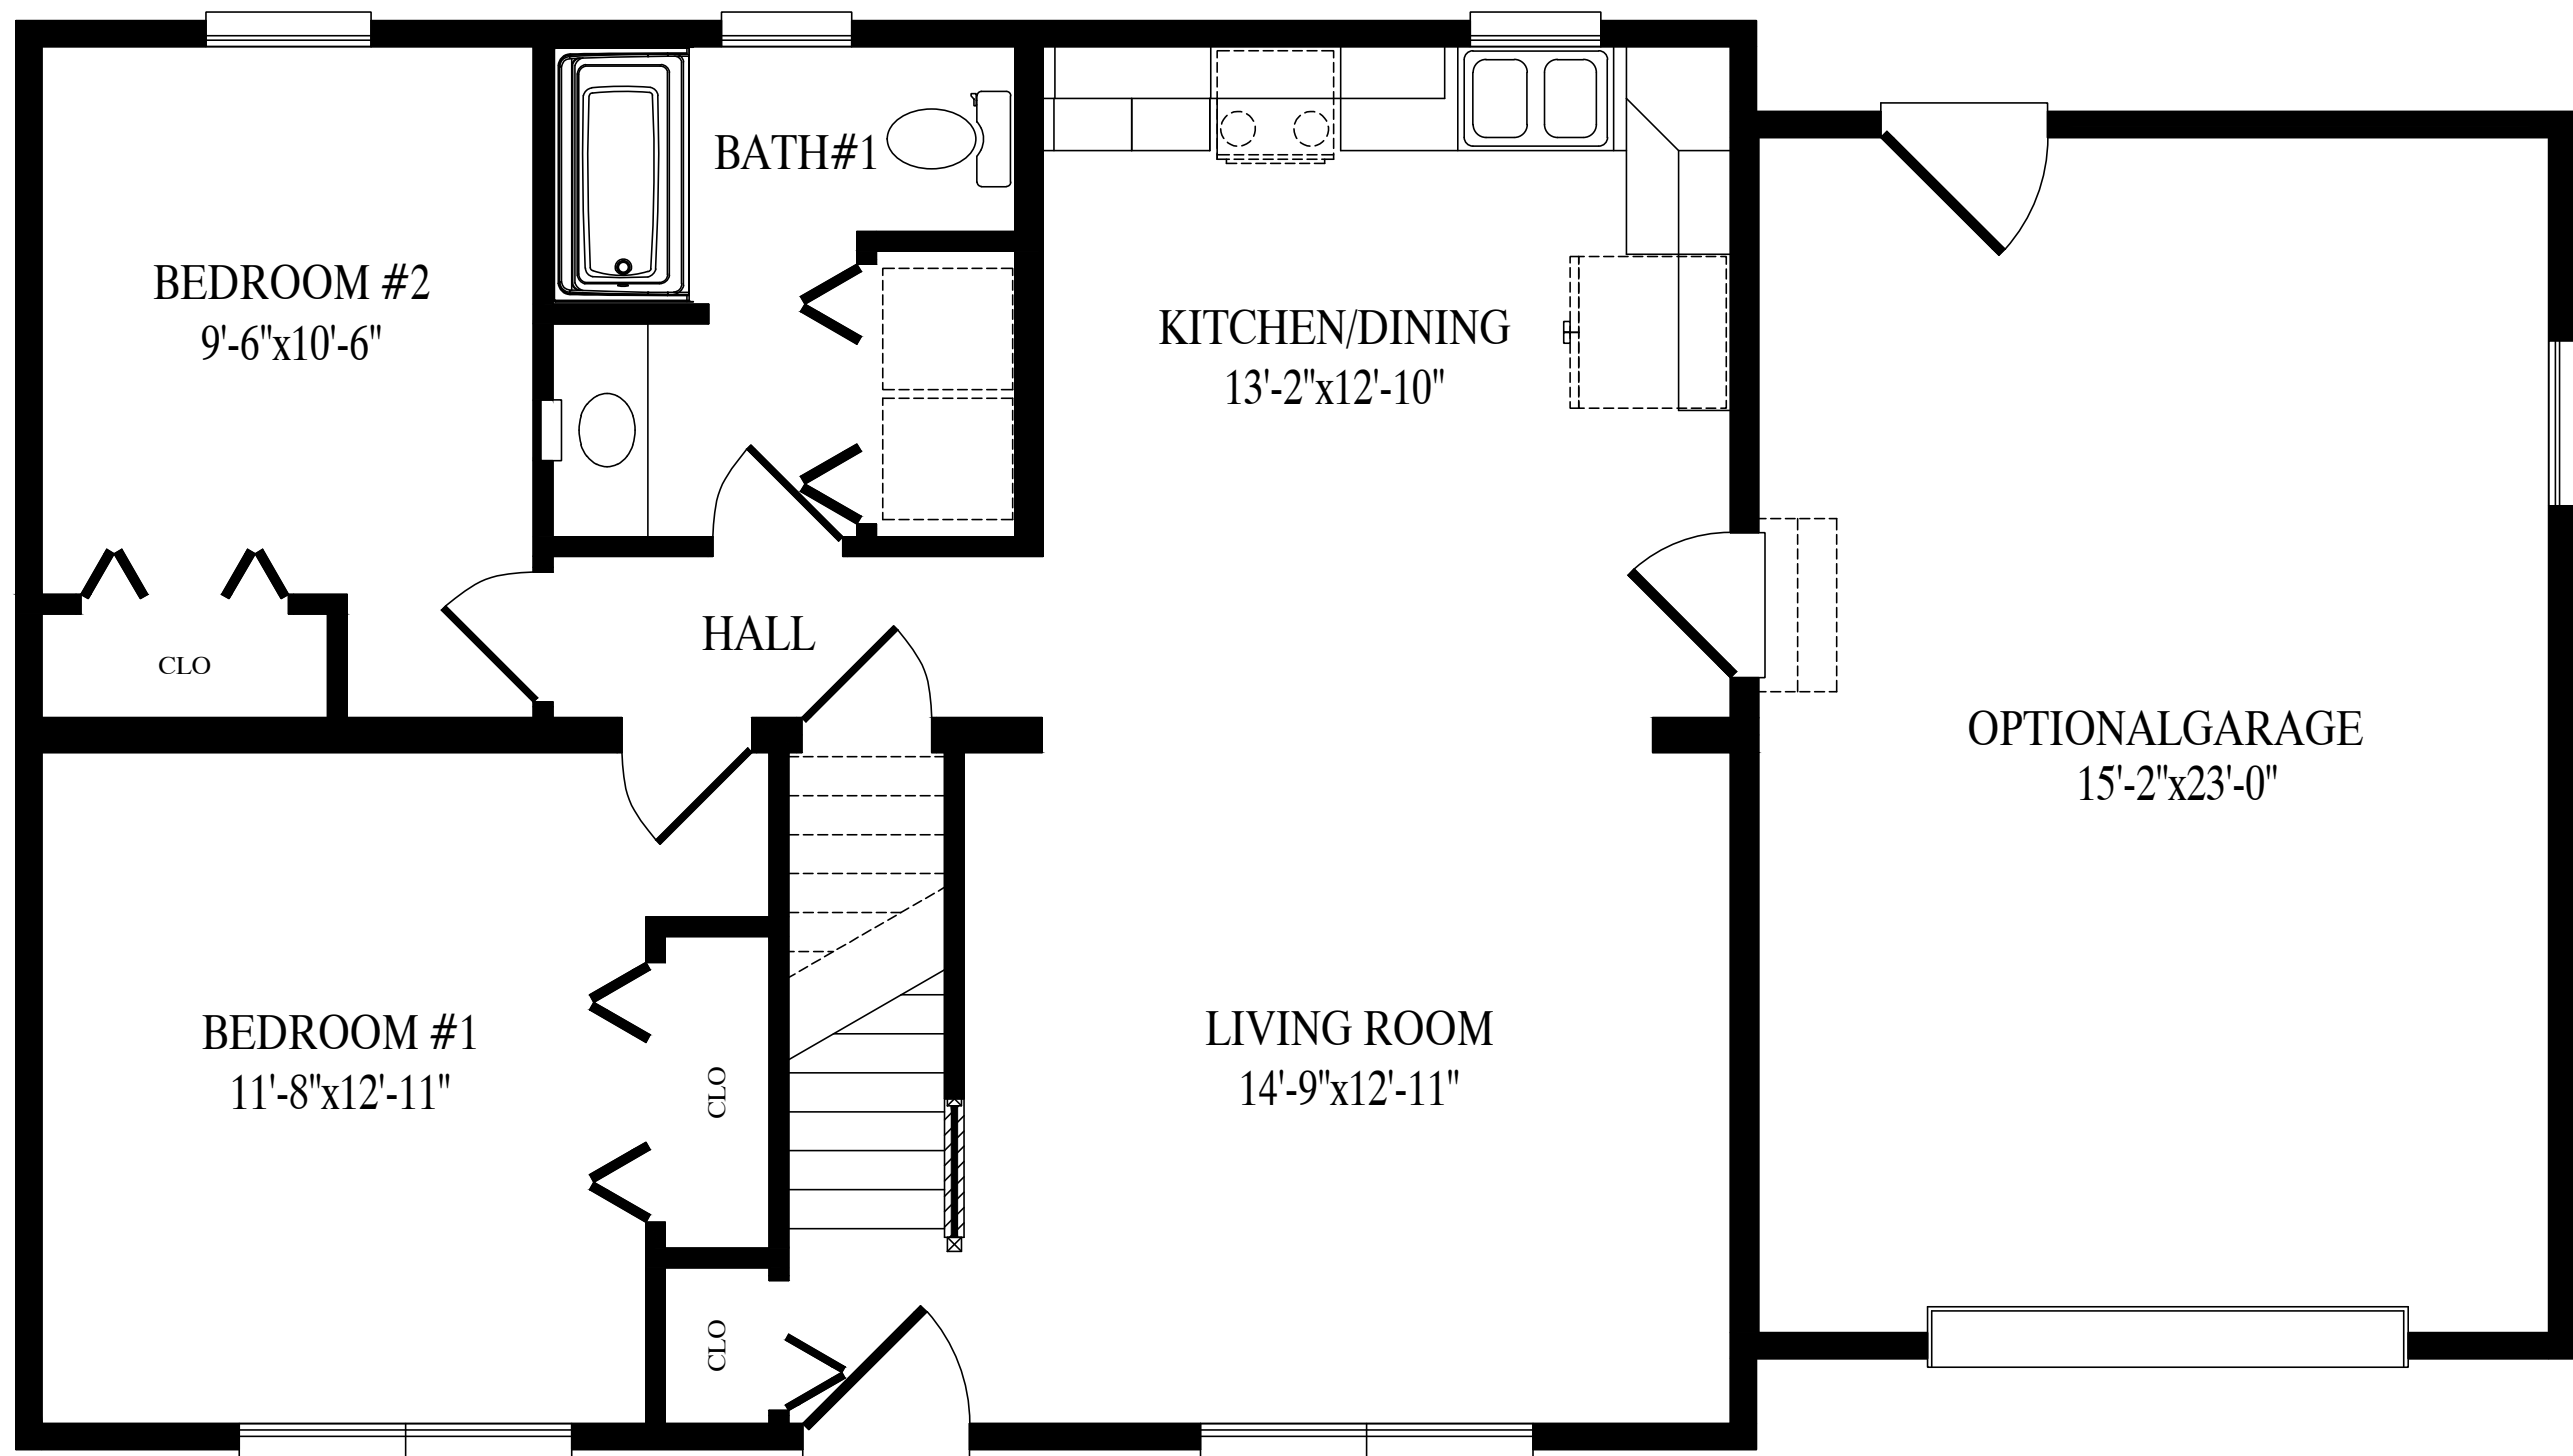

Norry
922 Sq. Ft. Living Area 1st Flr
378 Sq. Ft. Opt. Garage

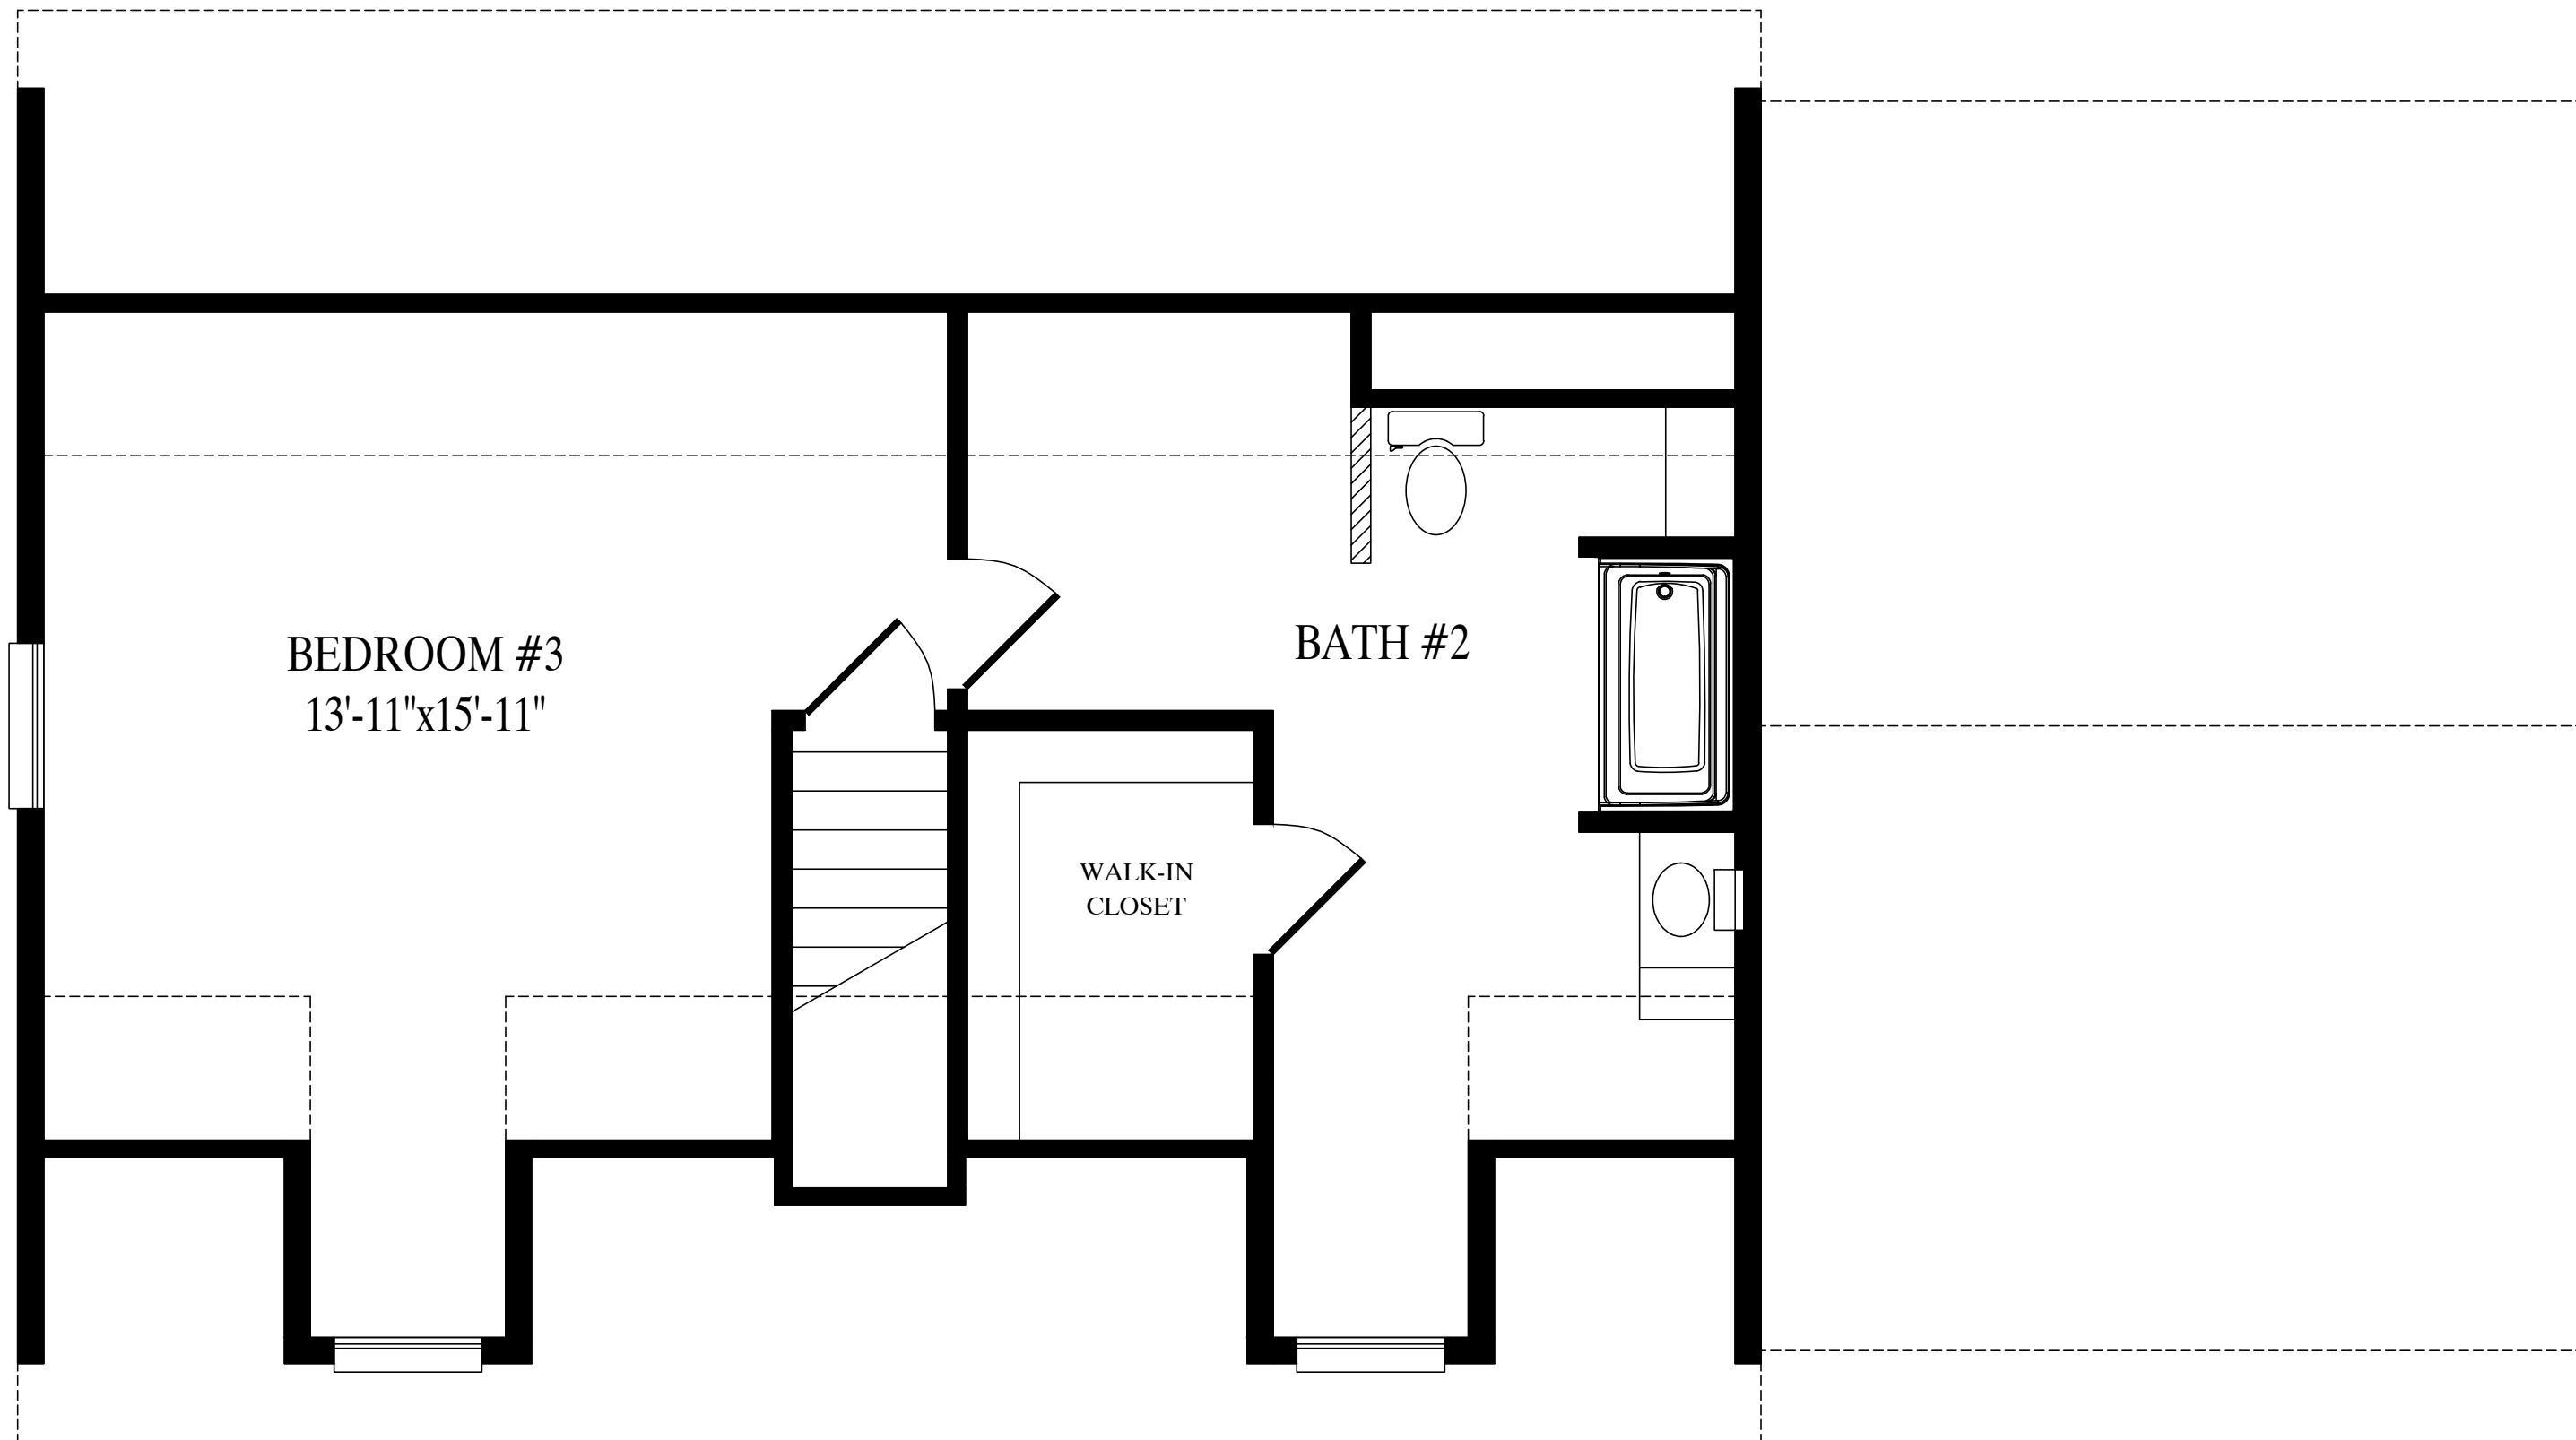

562 Sq. Ft. Proposed 2nd Floor