


CEILING
8'-0"
FLOOR
CEILING
8'-0"
FLOOR



OPTIONAL PORCH

CEILING
FLOOR
CEILING
FLOOR

4034—TWO STORY
FRONT ELEVATION

 


Custom Building Systems LLC
200 Custom Ave.
Middleburg, PA 17842
(888) 553-1414
www.custombuildingsystems.net

DATE: 00/00/00
DRAWN BY: INIT
STATUS: STAT

BUILDER	CBS TWO STORY	CUSTOMER	SARATOGA
CITY	CITY	COUNTY	STATE
WIND SPEED	???	VULT MPH	???
ORDER NO.	SERIAL NO.	FILE NO.	SQ. FT.
ORDER #	SERIAL #	SARATOGA RENDERED	2679


JORDANY 10/29/2024 9:40:59 AM

ACTUAL HOUSE MAY VARY FROM ELEVATION—ACCESS TO GRADE ON—SITE BY OTHERS

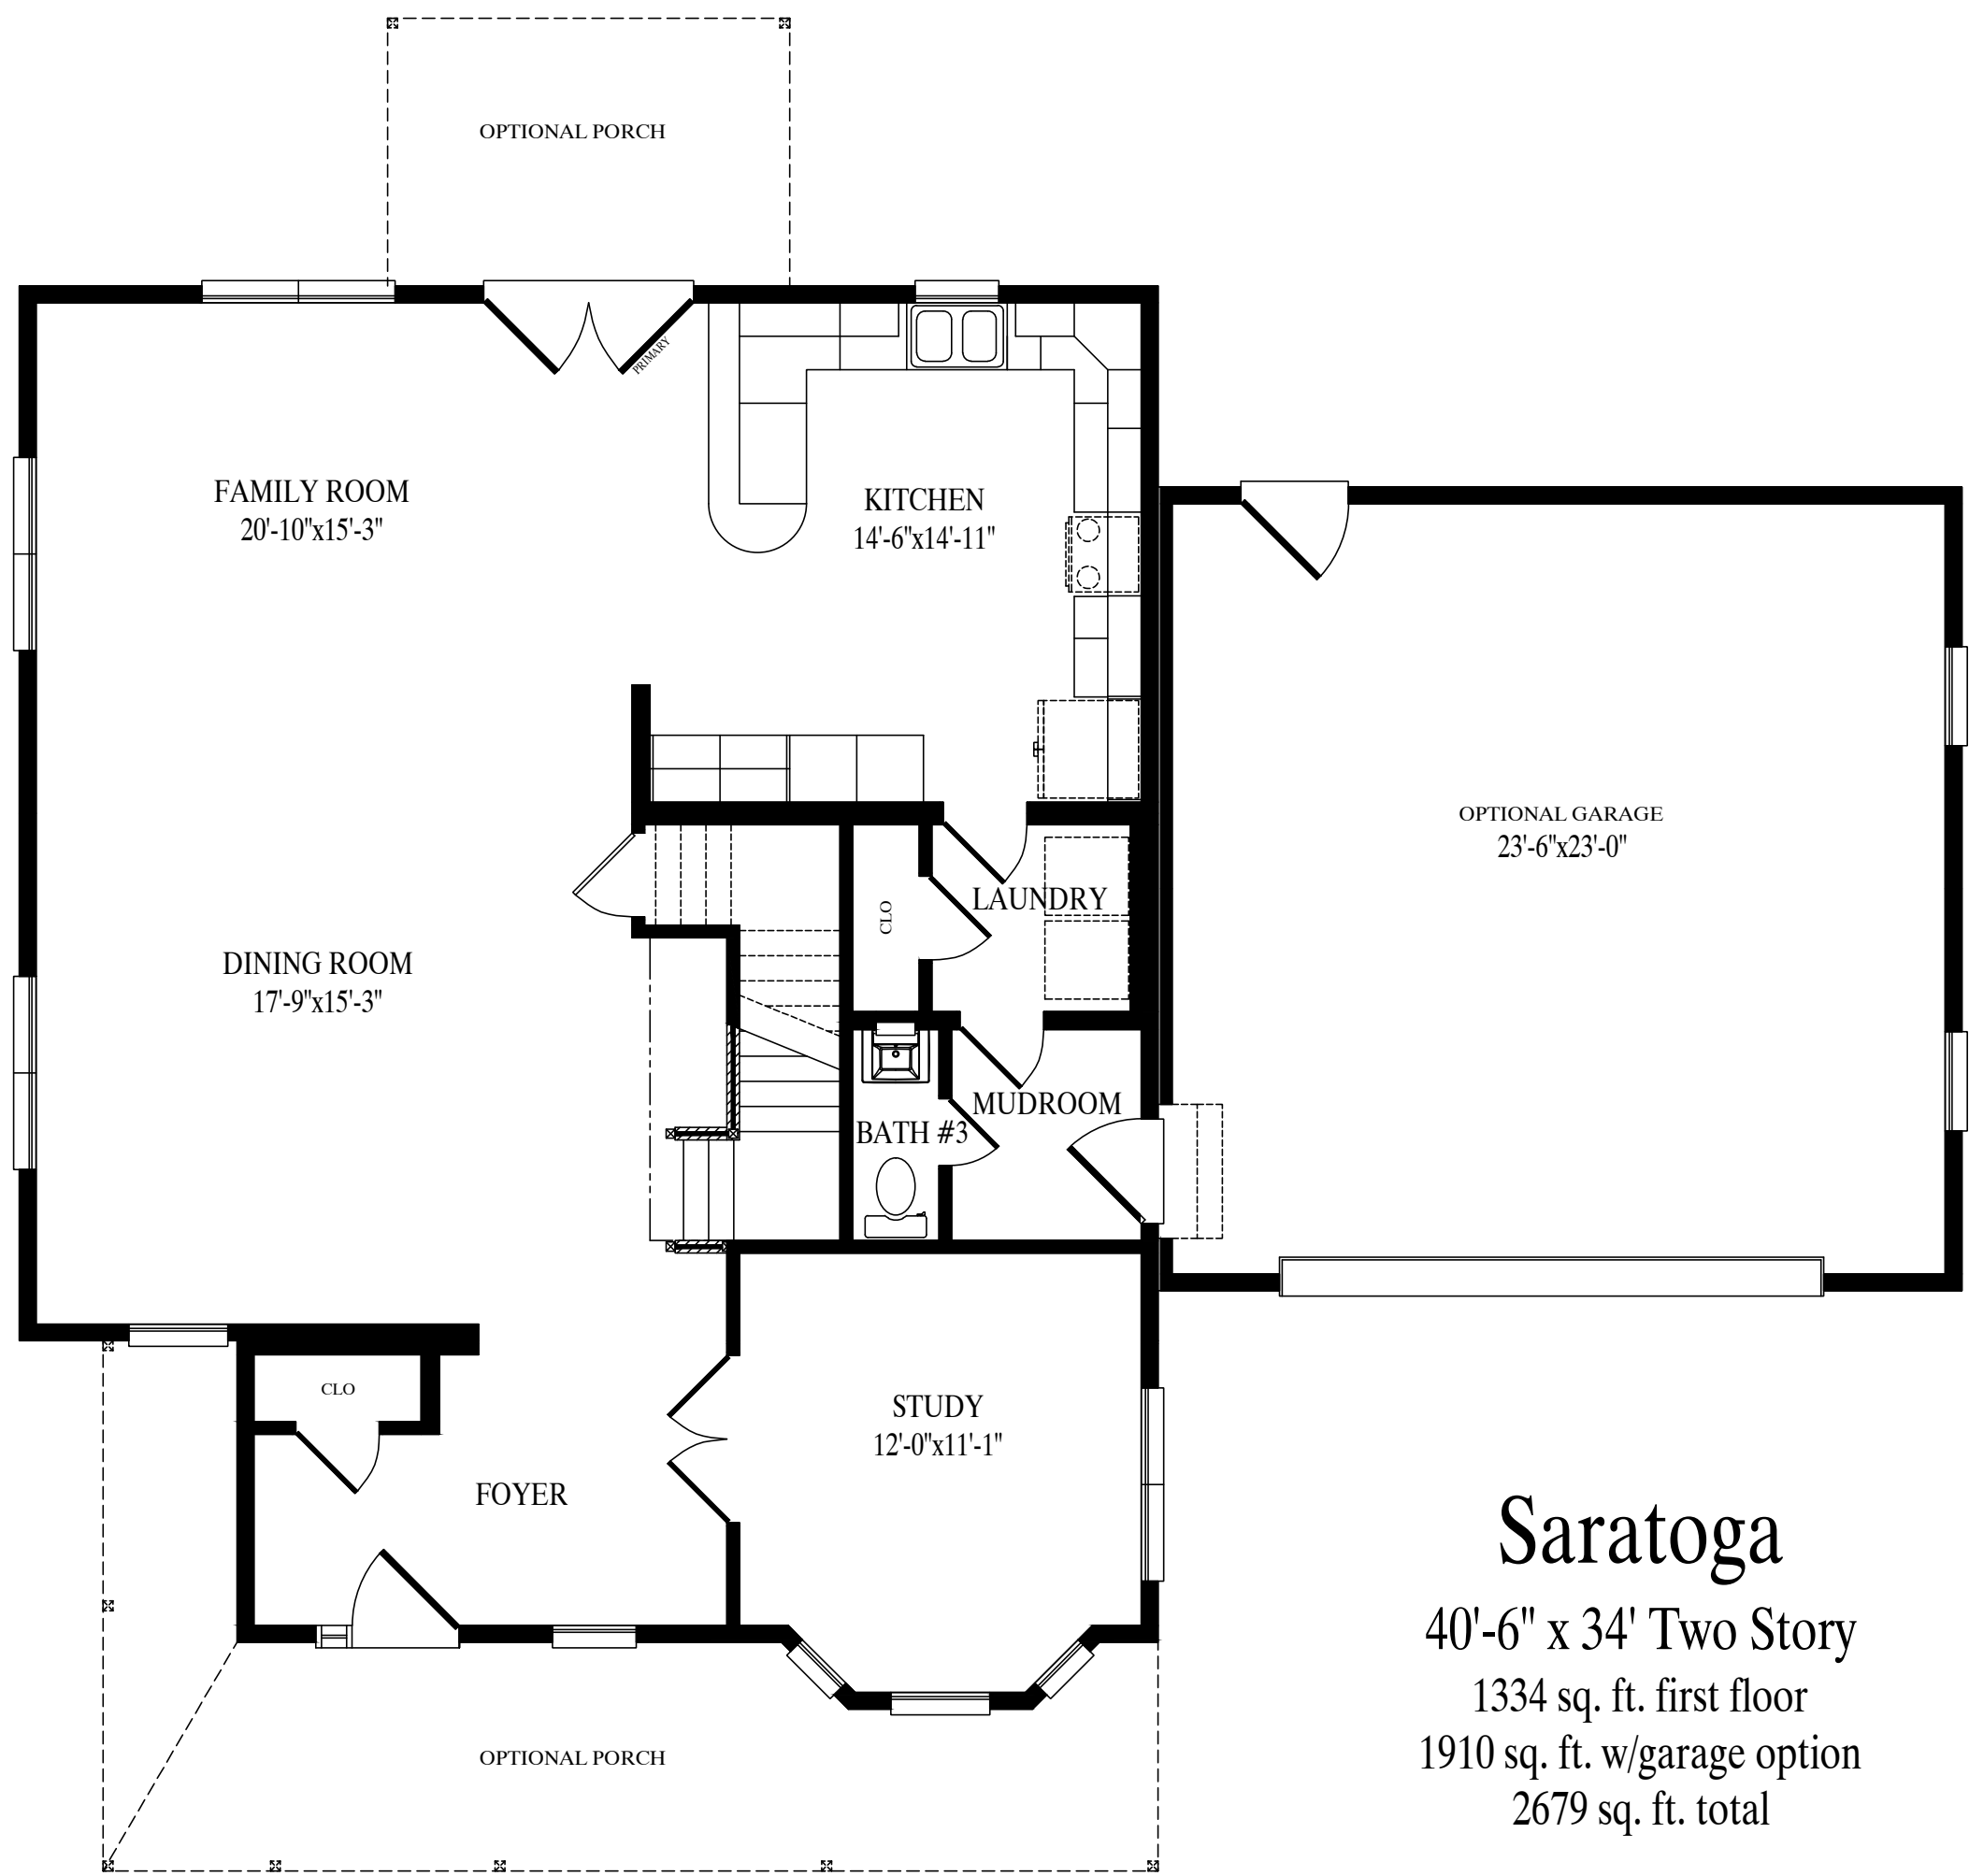

Saratoga

40'-6" x 34' Two Story
1334 sq. ft. first floor
1910 sq. ft. w/garage option
2679 sq. ft. total

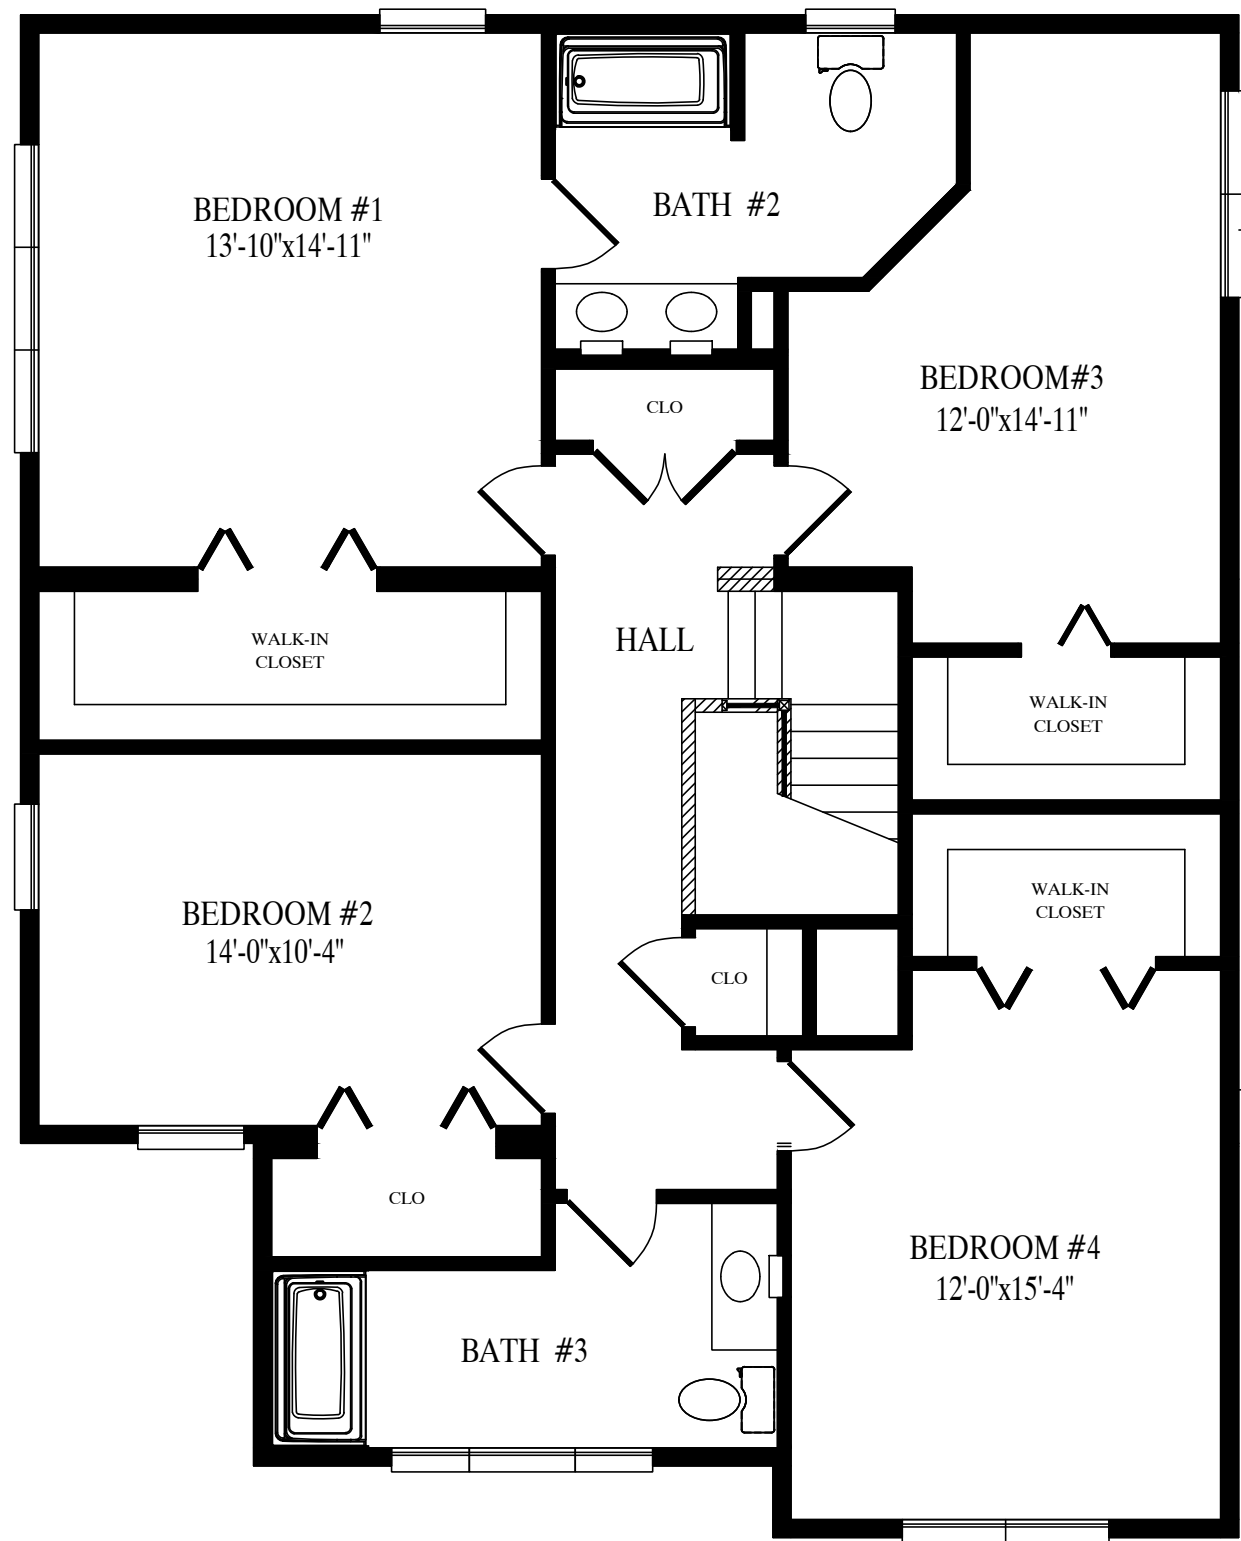

1345 sq. ft. second floor