


CEILING
8'-0"
FLOOR

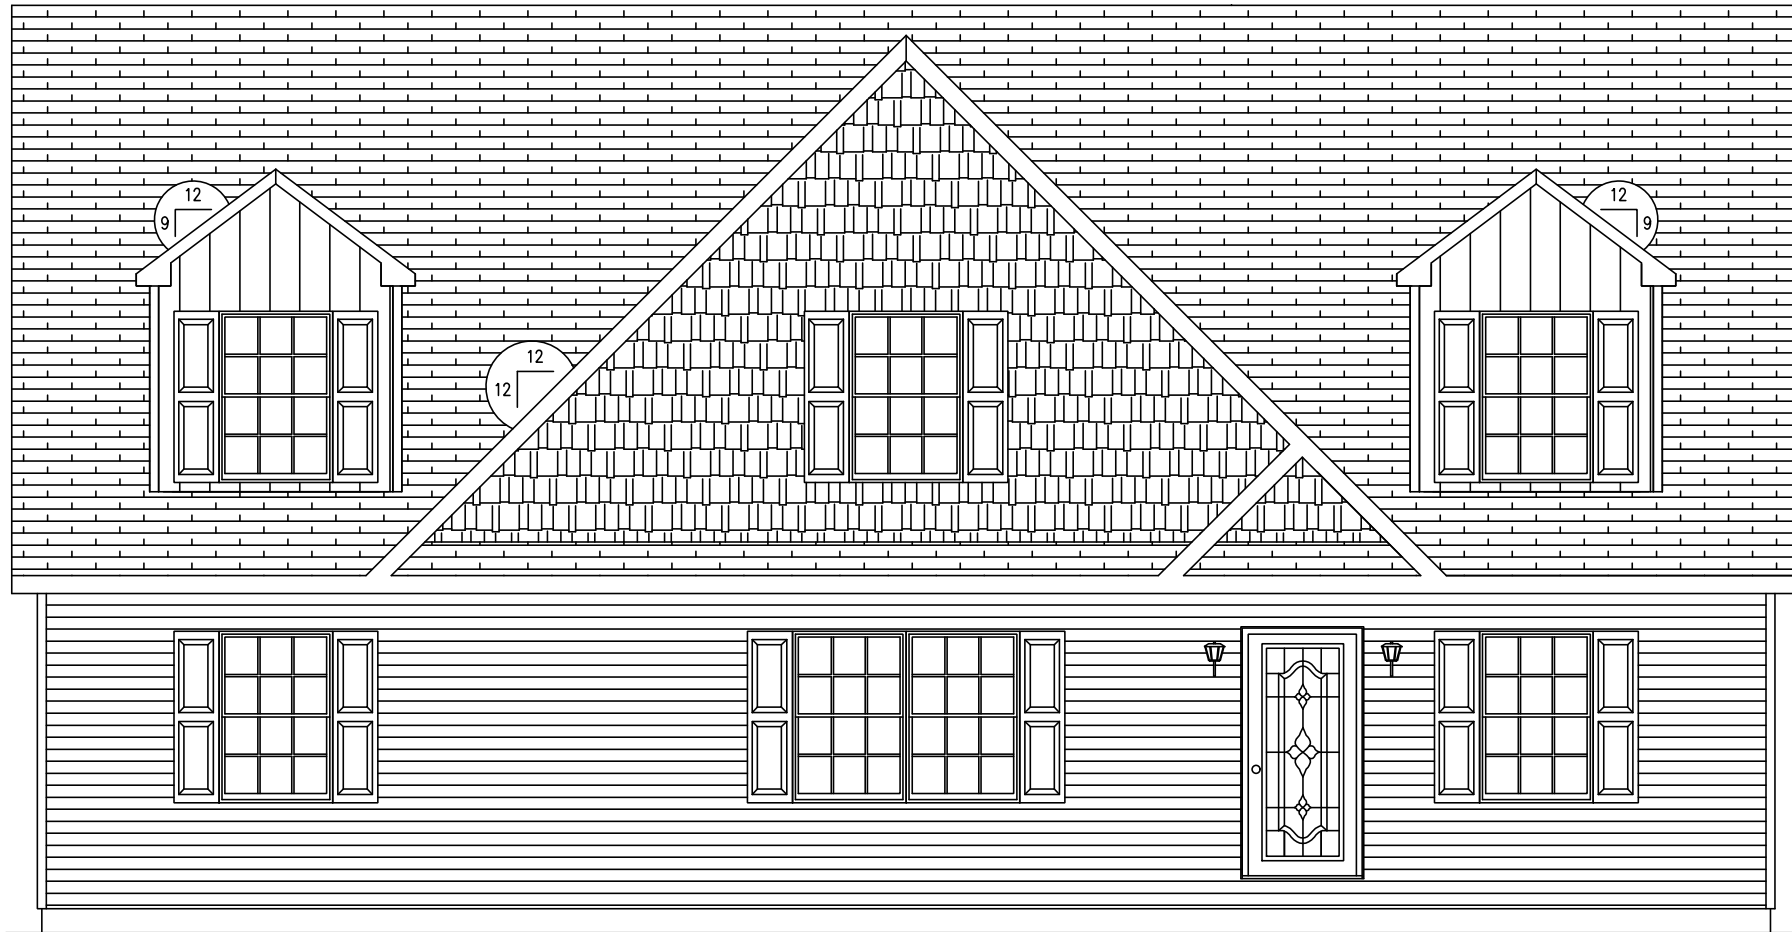

CEILING
FLOOR


BRANDYF 9/5/2024 2:11:22 PM

BUILDER	CBS-MODEL	CUSTOMER
CITY	MIDDLEBURG	SENECA RIDGE
COUNTY	N/A	STATE
WIND SPEED	???	MPH
SNOW LOAD	VULT	???
ORDER NO.	SERIAL NO.	FILE NO.
		SENECA RIDGE- RENDERED


3048-PRESTIGE CAPE
FRONT ELEVATION

Custom Building Systems LLC
200 Custom Ave.
Middleburg, PA 17842
(888) 553-1414
www.custombuildingsystems.net

DATE:	DRAWN BY:	STATUS:

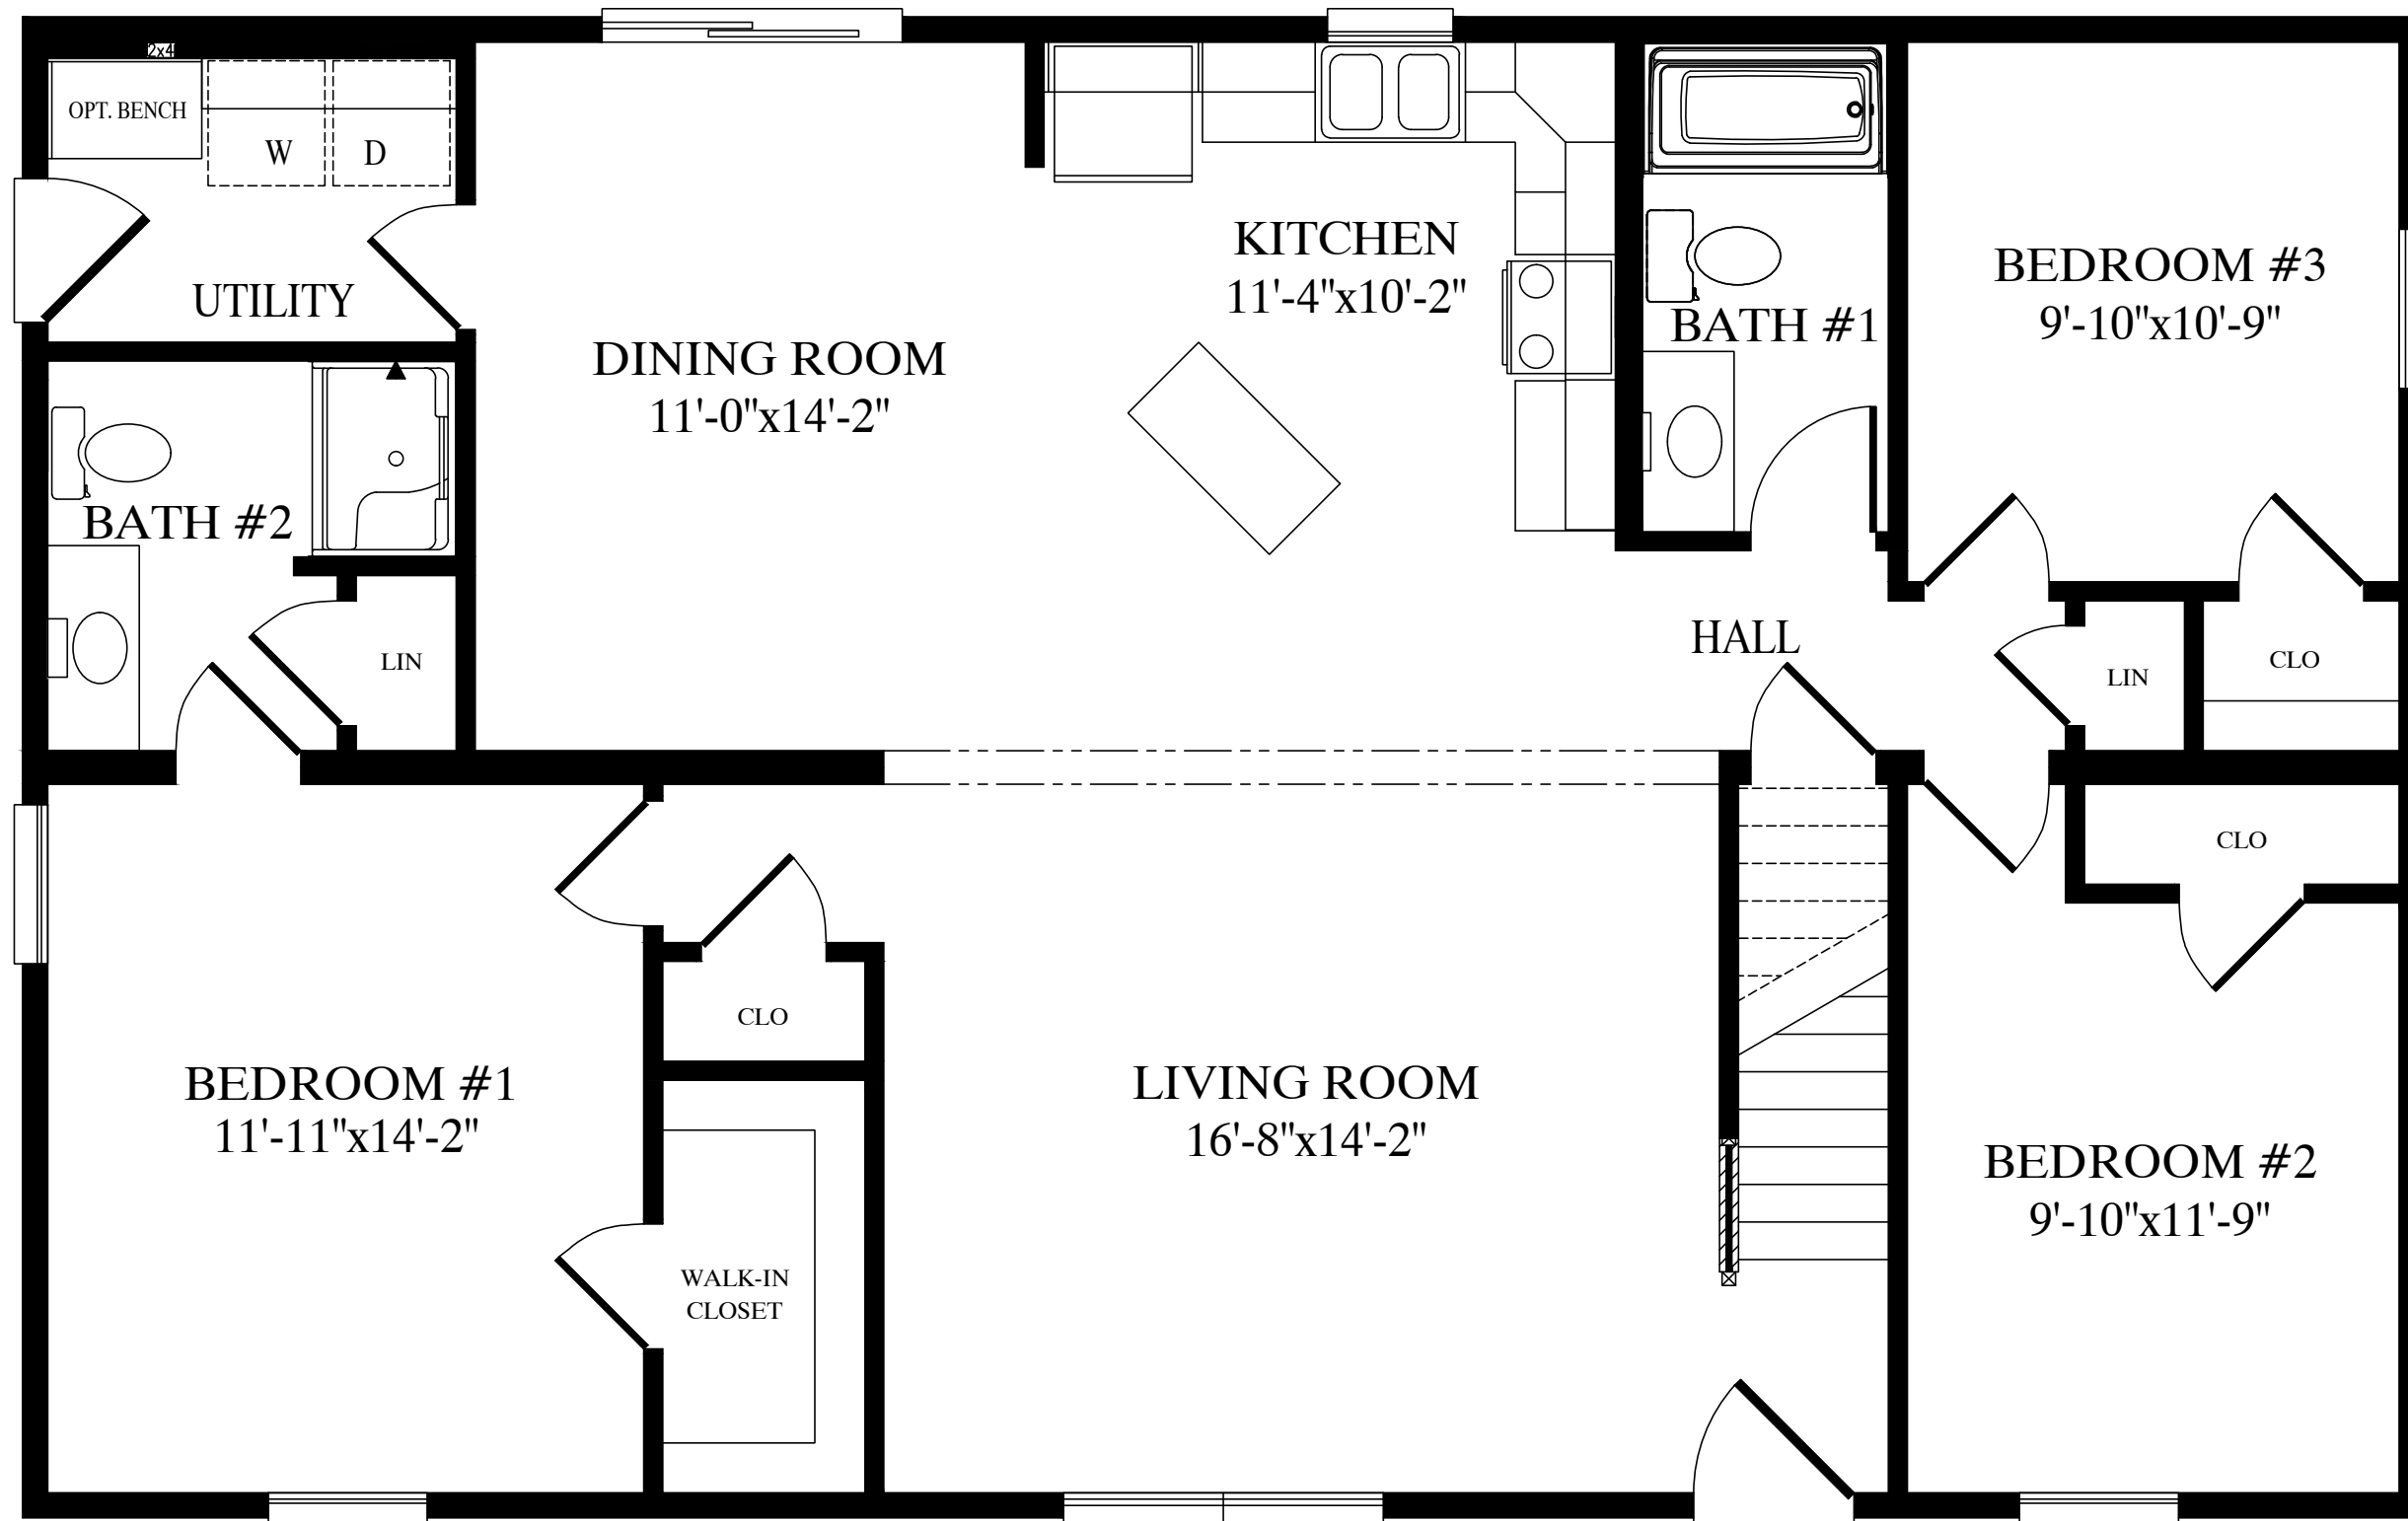

Seneca Ridge
 1440 Sq. Ft. Living Area

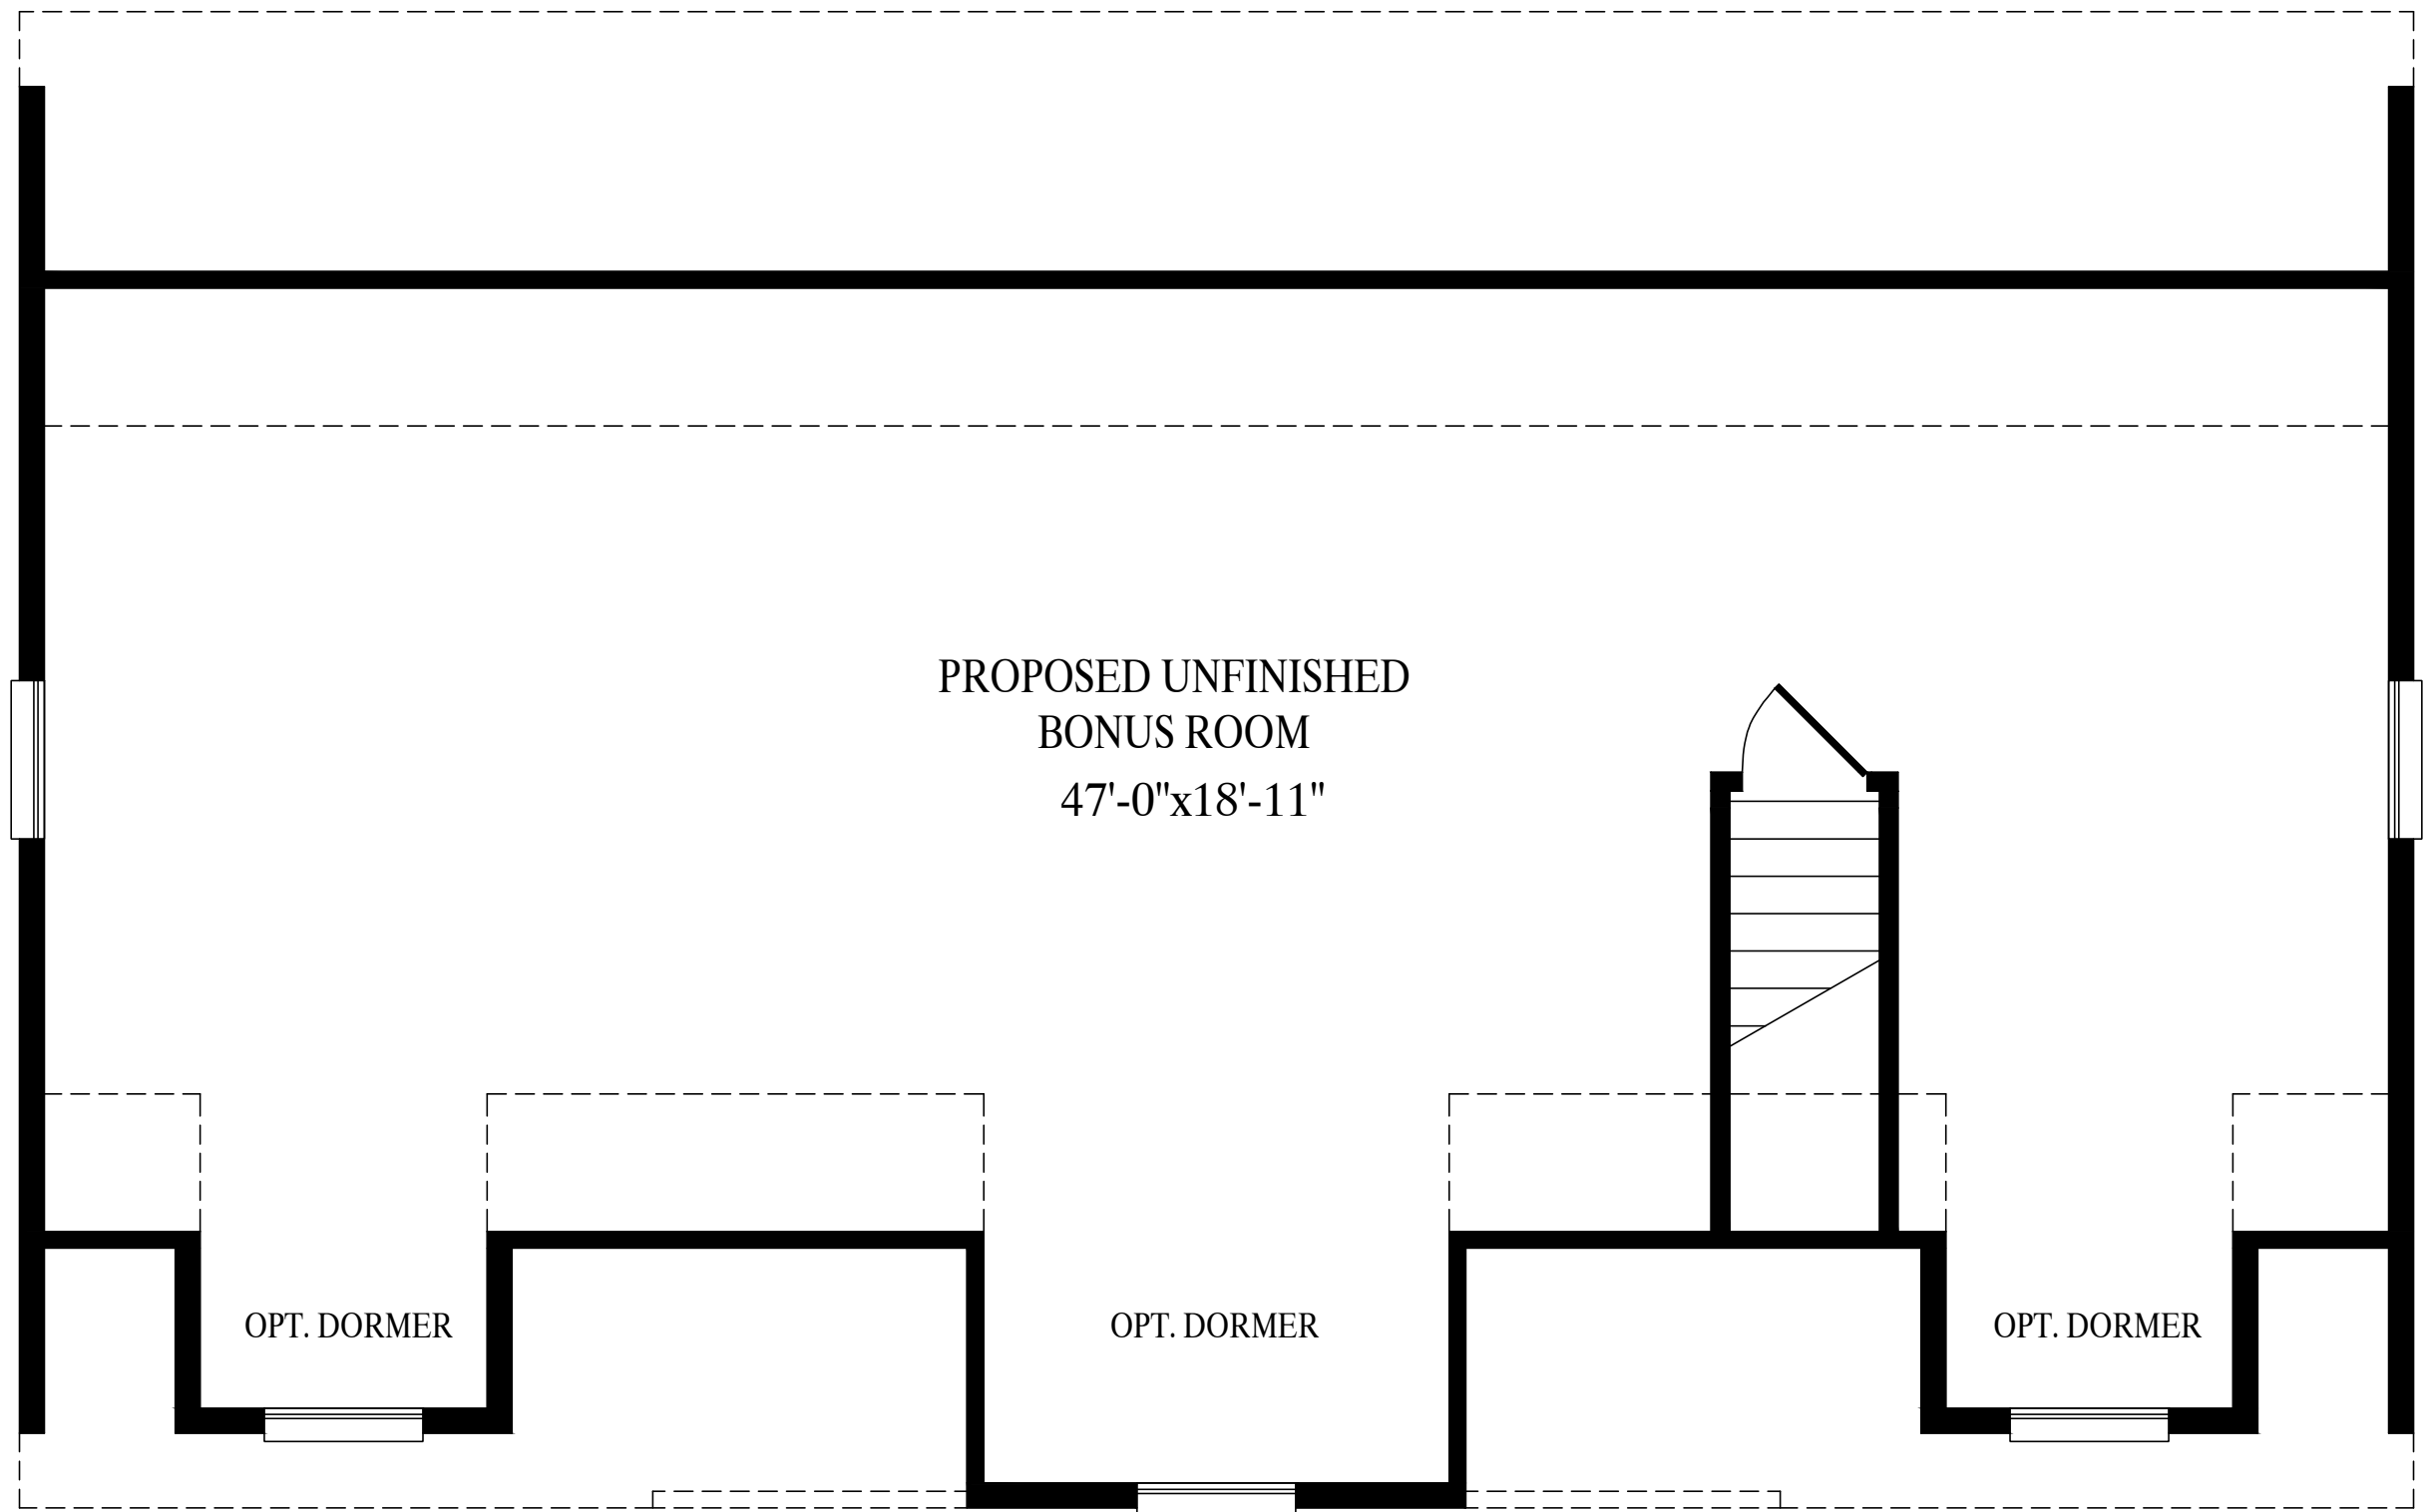

PROPOSED UNFINISHED
BONUS ROOM
47'-0"x18'-11"

OPT. DORMER

OPT. DORMER

OPT. DORMER

Seneca Ridge

944 Sq. Ft. Unfinished Bonus Area