



CEILING  
8'-0"  
FLOOR

CEILING  
FLOOR

BRANDYF 11/12/2024 10:18:38 AM

ACTUAL HOUSE MAY VARY FROM ELEVATION—ACCESS TO GRADE ON—SITE BY OTHERS

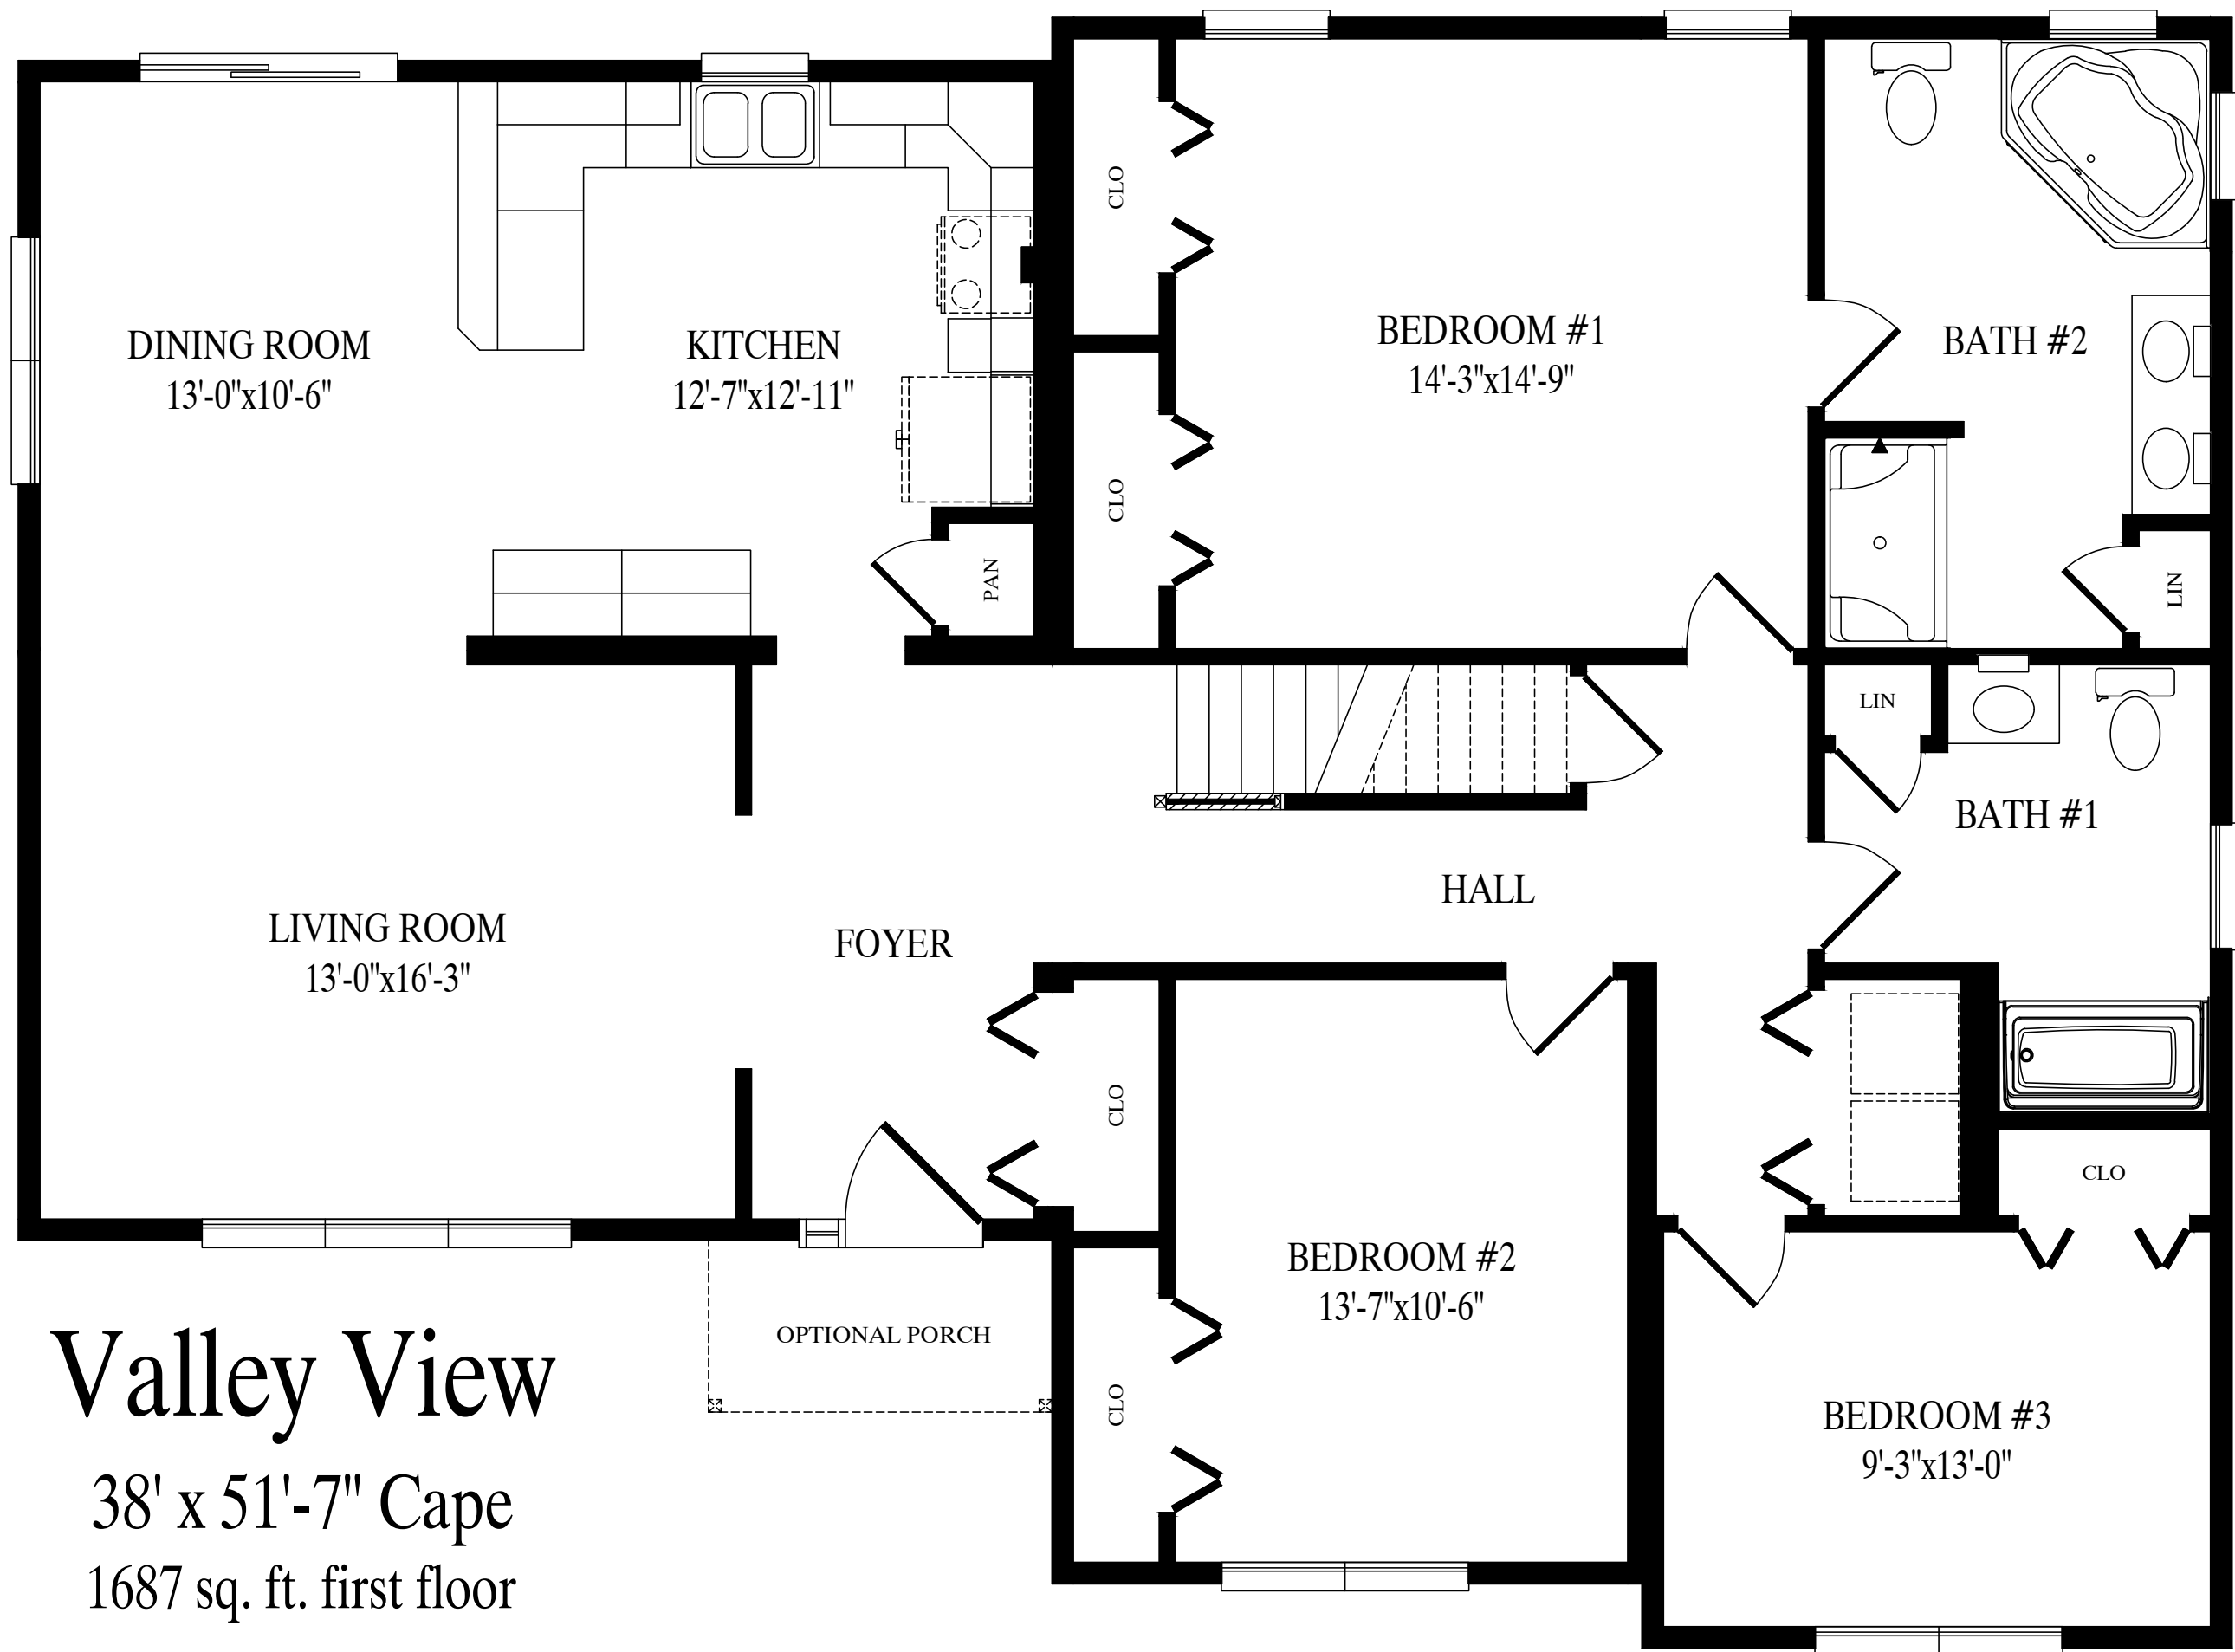
BUILDER	CBS CAPE	CUSTOMER	VALLEY VIEW
CITY	COUNTY	STATE	
WIND SPEED		SNOW LOAD	SQ. FT.
ORDER NO.	SERIAL NO.	FILE NO.	VALLEY VIEW RENDERED
ORDER #	SERIAL #		

3852—CAPE  
FRONT ELEVATION





Custom Building Systems LLC  
 200 Custom Ave.  
 Middleburg, PA 17842  
 (888) 553-1414  
 www.custombuildingsystems.net

DATE:	00/00/00	STATUS:	STAT
DRAWN BY:	INIT		



# Valley View

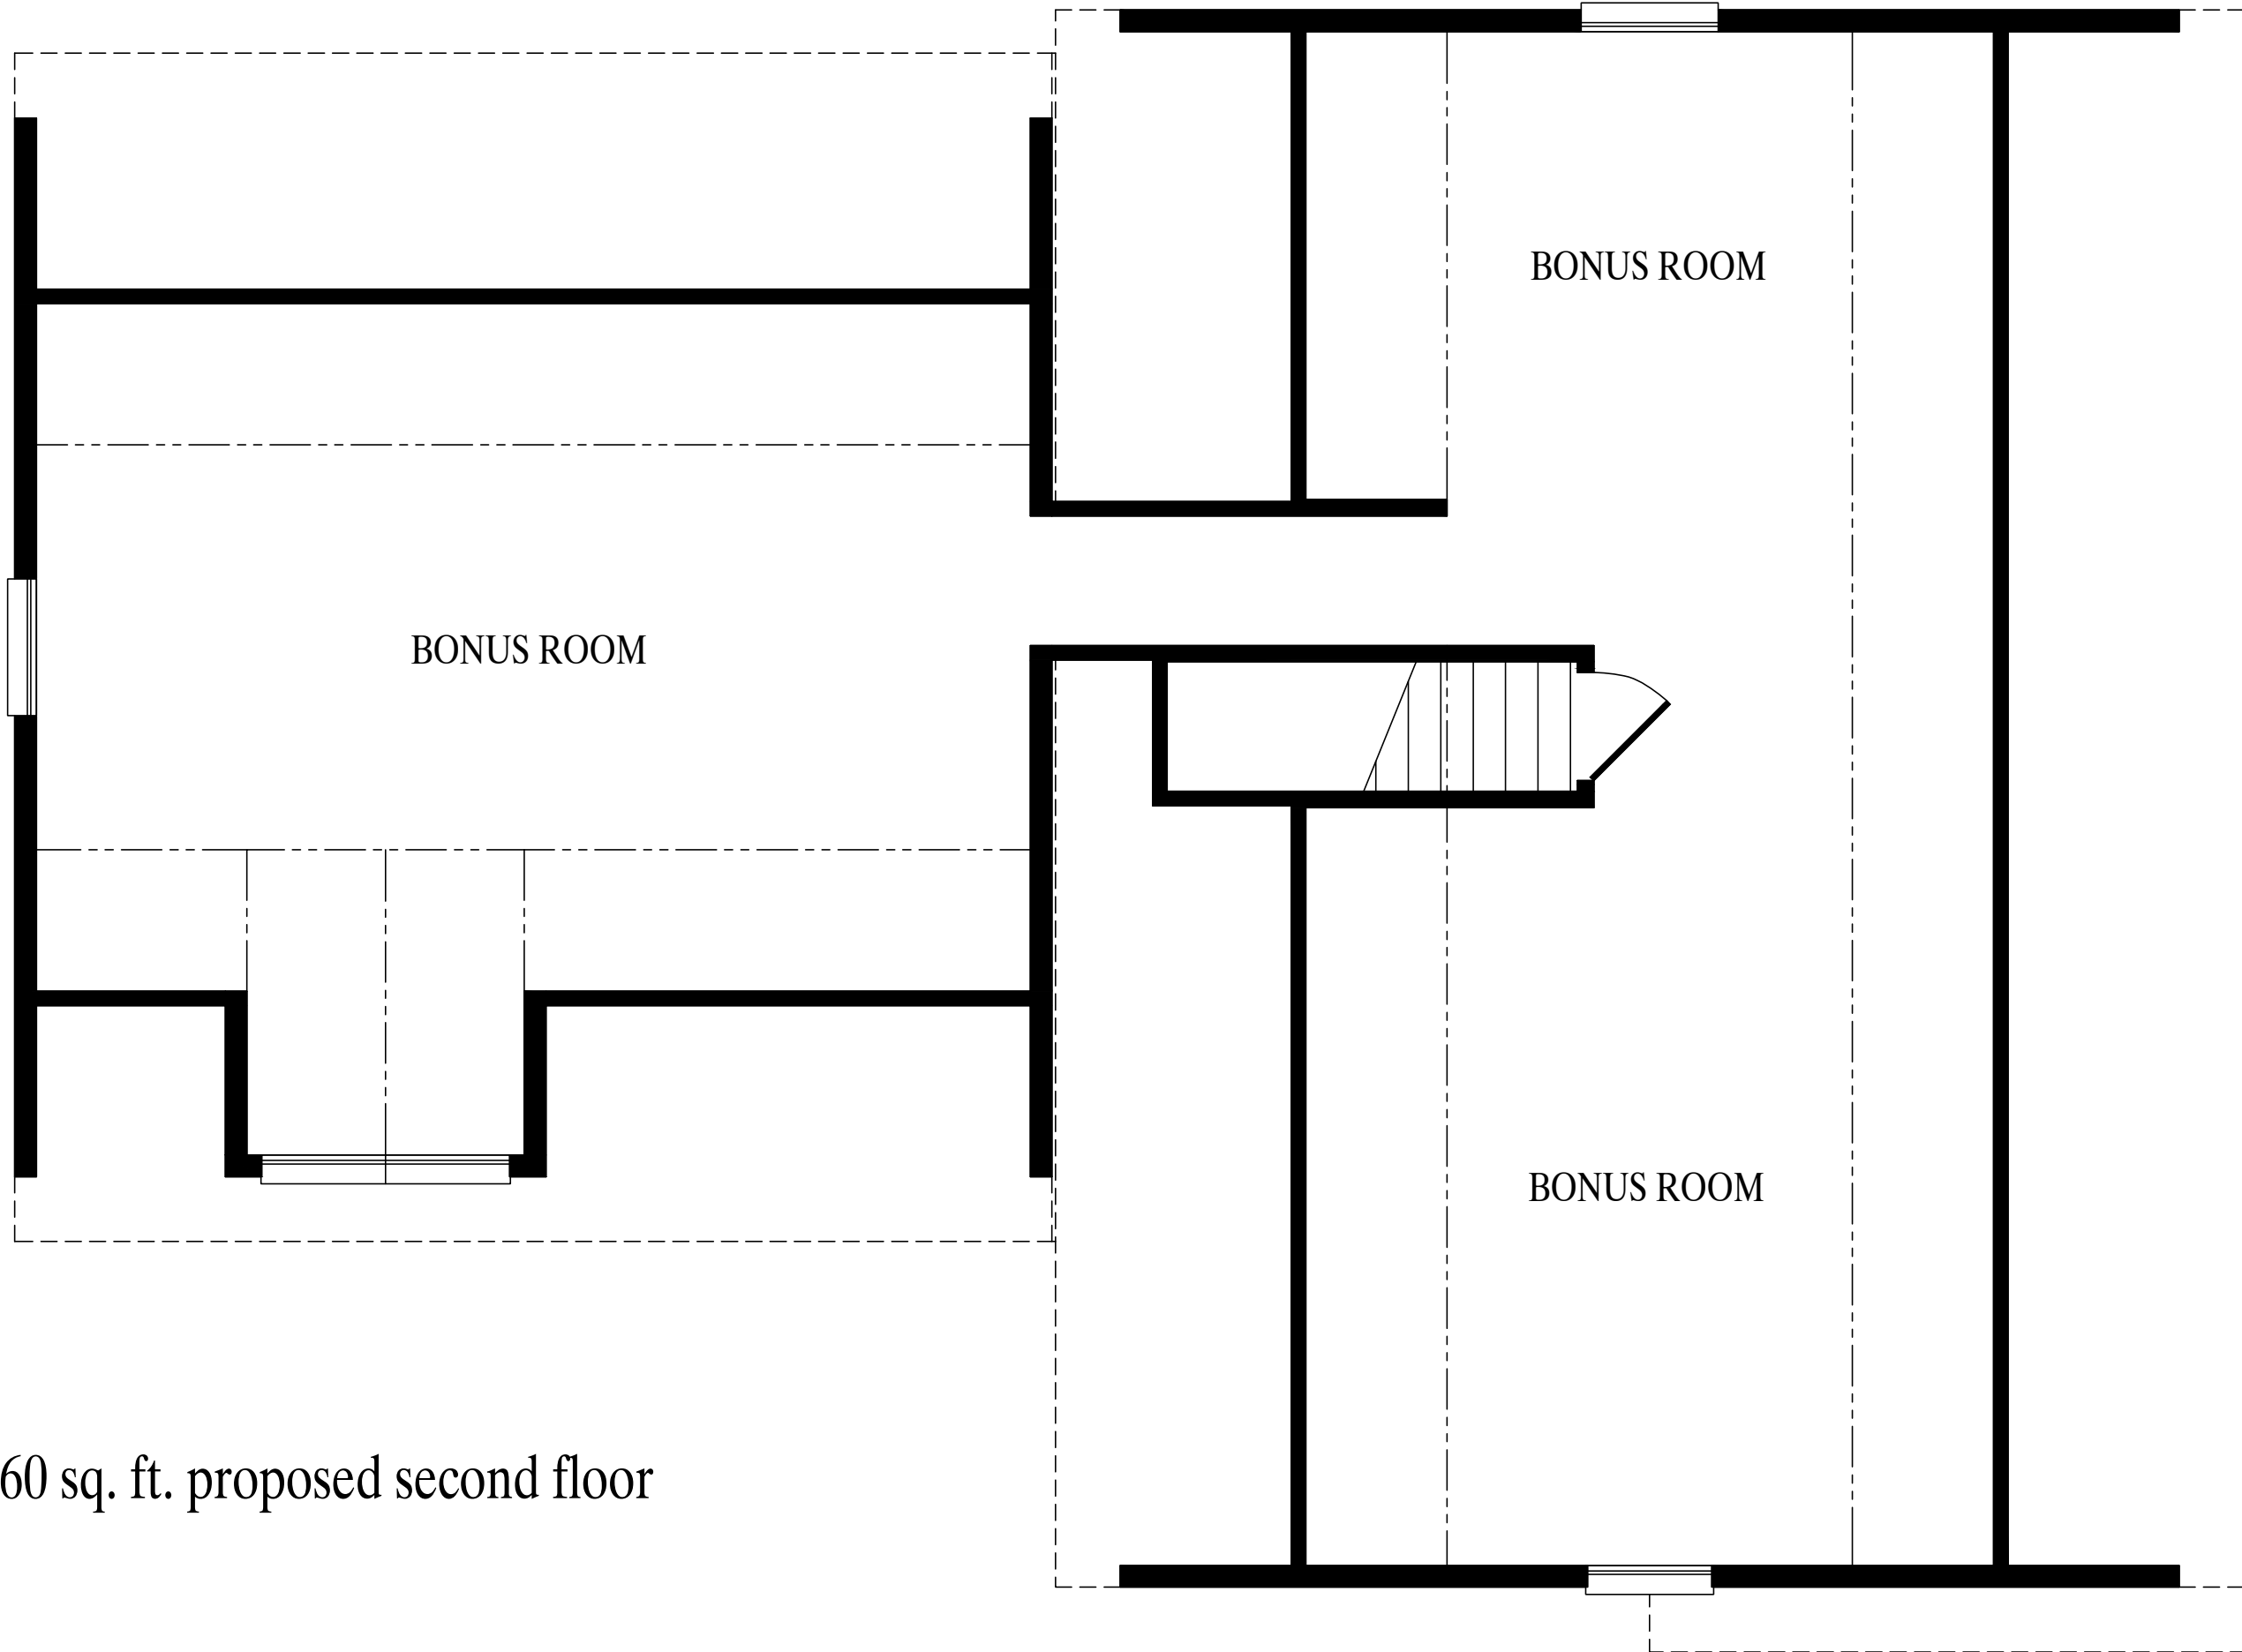38' x 51'-7" Cape  
1687 sq. ft. first floor



BONUS ROOM

BONUS ROOM

BONUS ROOM

960 sq. ft. proposed second floor