


CEILING  
8'-0"  
FLOOR

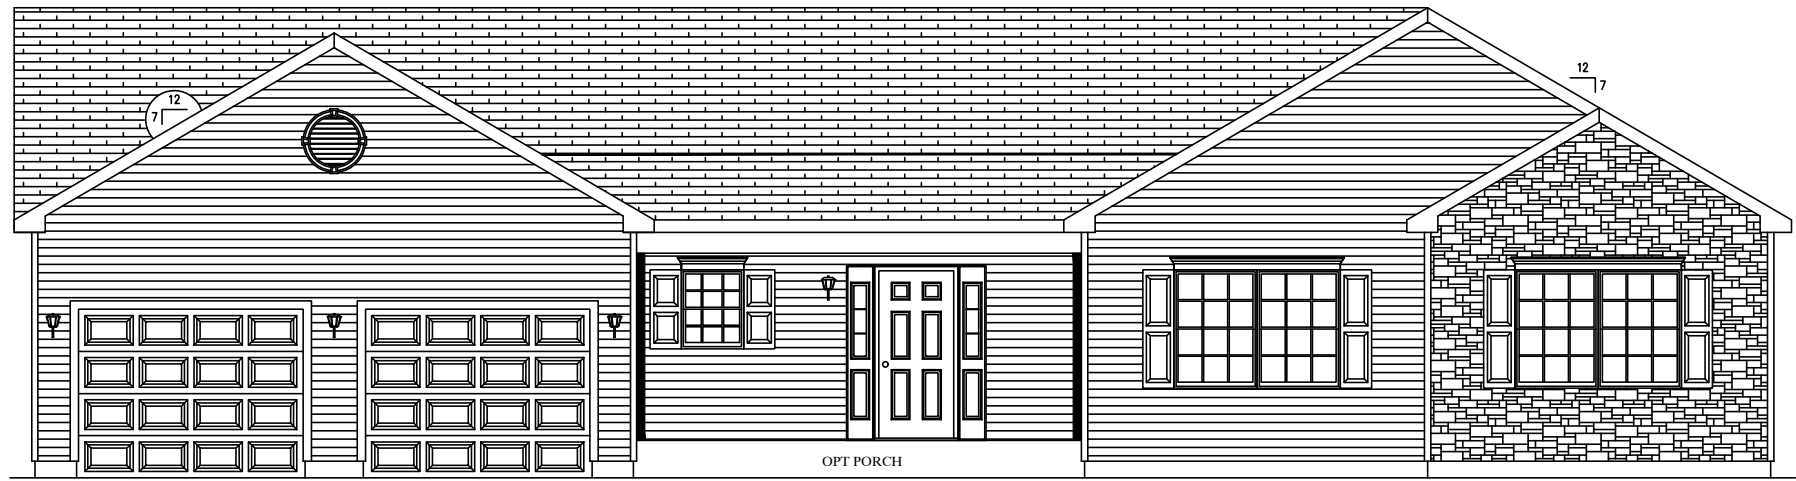

OPT GARAGE

OPT PORCH

BRAYDENV 9/3/2024 1:16:41 PM

DATE:	00/00/00	DRAWN BY:	INIT	STATUS:	STAT


5270-RANCH  
FRONT ELEVATION

**MBSP**  
MODULAR BUILDING  
SYSTEMS OF PA

Custom Building Systems LLC  
200 Custom Ave.  
Middleburg, PA 17842  
(888) 553-1414  
www.custombuildingsystems.net

**CUSTOM BUILDING**  
SYSTEMS LLC

BUILDER	CBS-MODEL	CUSTOMER	PARK VIEW
CITY	COUNTY	COUNTY	STATE
WIND SPEED	???	MPH	VULT
ORDER NO.	SERIAL NO.	FILE NO.	SQ. FT.
ORDER #	SERIAL #	PARK VIEW - RENDERED	3108

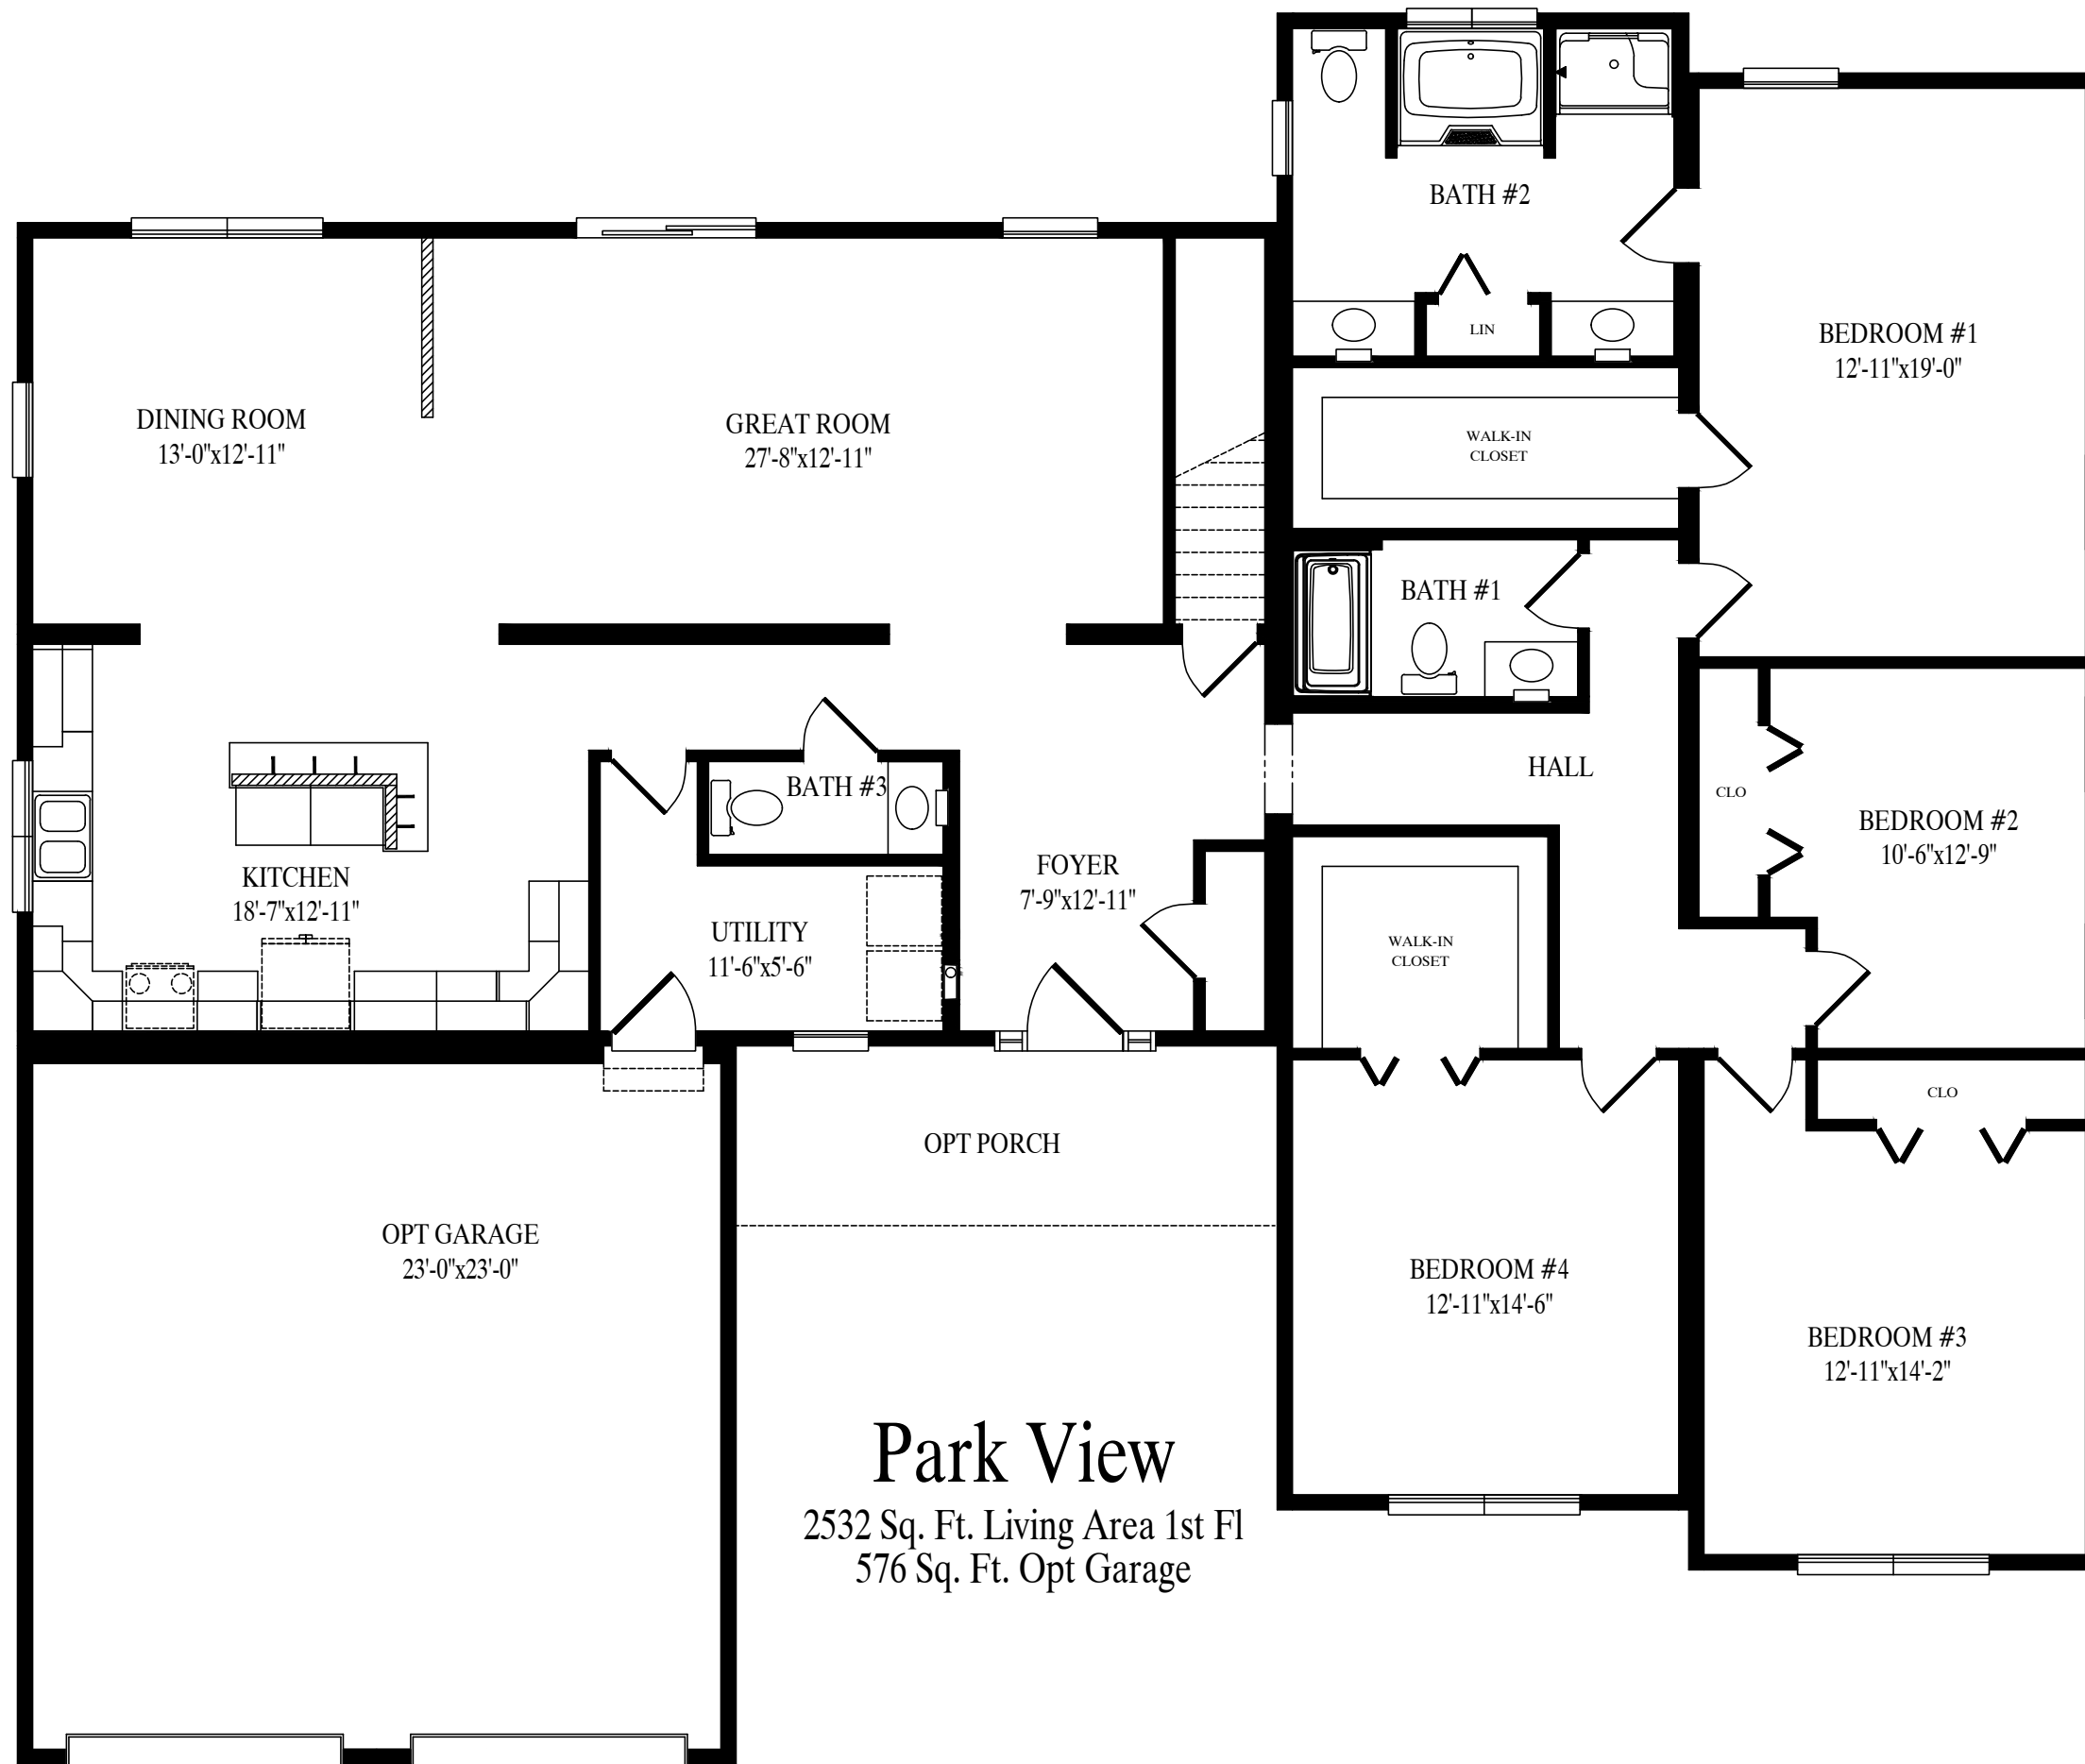

# Park View

2532 Sq. Ft. Living Area 1st Fl  
576 Sq. Ft. Opt Garage