





OPTIONAL PORCH

OPTIONAL GARAGE

2854—TWO STORY
FRONT ELEVATION




 Custom Building Systems LLC
 200 Custom Ave
 Middleburg, PA 17842
 (888) 553-1414
 www.custombuildingsystems.net
CUSTOM BUILDING SYSTEMS LLC

BUILDER		CUSTOMER	
BUILDER NAME	BUILDER NAME	FOR DRUM	
CITY	CITY	COUNTY	STATE
WIND SPEED	MPH	VULT	STATE
ORDER NO.	SERIAL NO.	SNOW LOAD	SQ. FT.
ORDER #	SERIAL #	???	???
		FILE NO.	FOR DRUM RENDERED

DATE:	DRAWN BY:	STATUS:
00/00/00	INIT	STAT

SWITMER 2/26/2026 10:12:13 AM

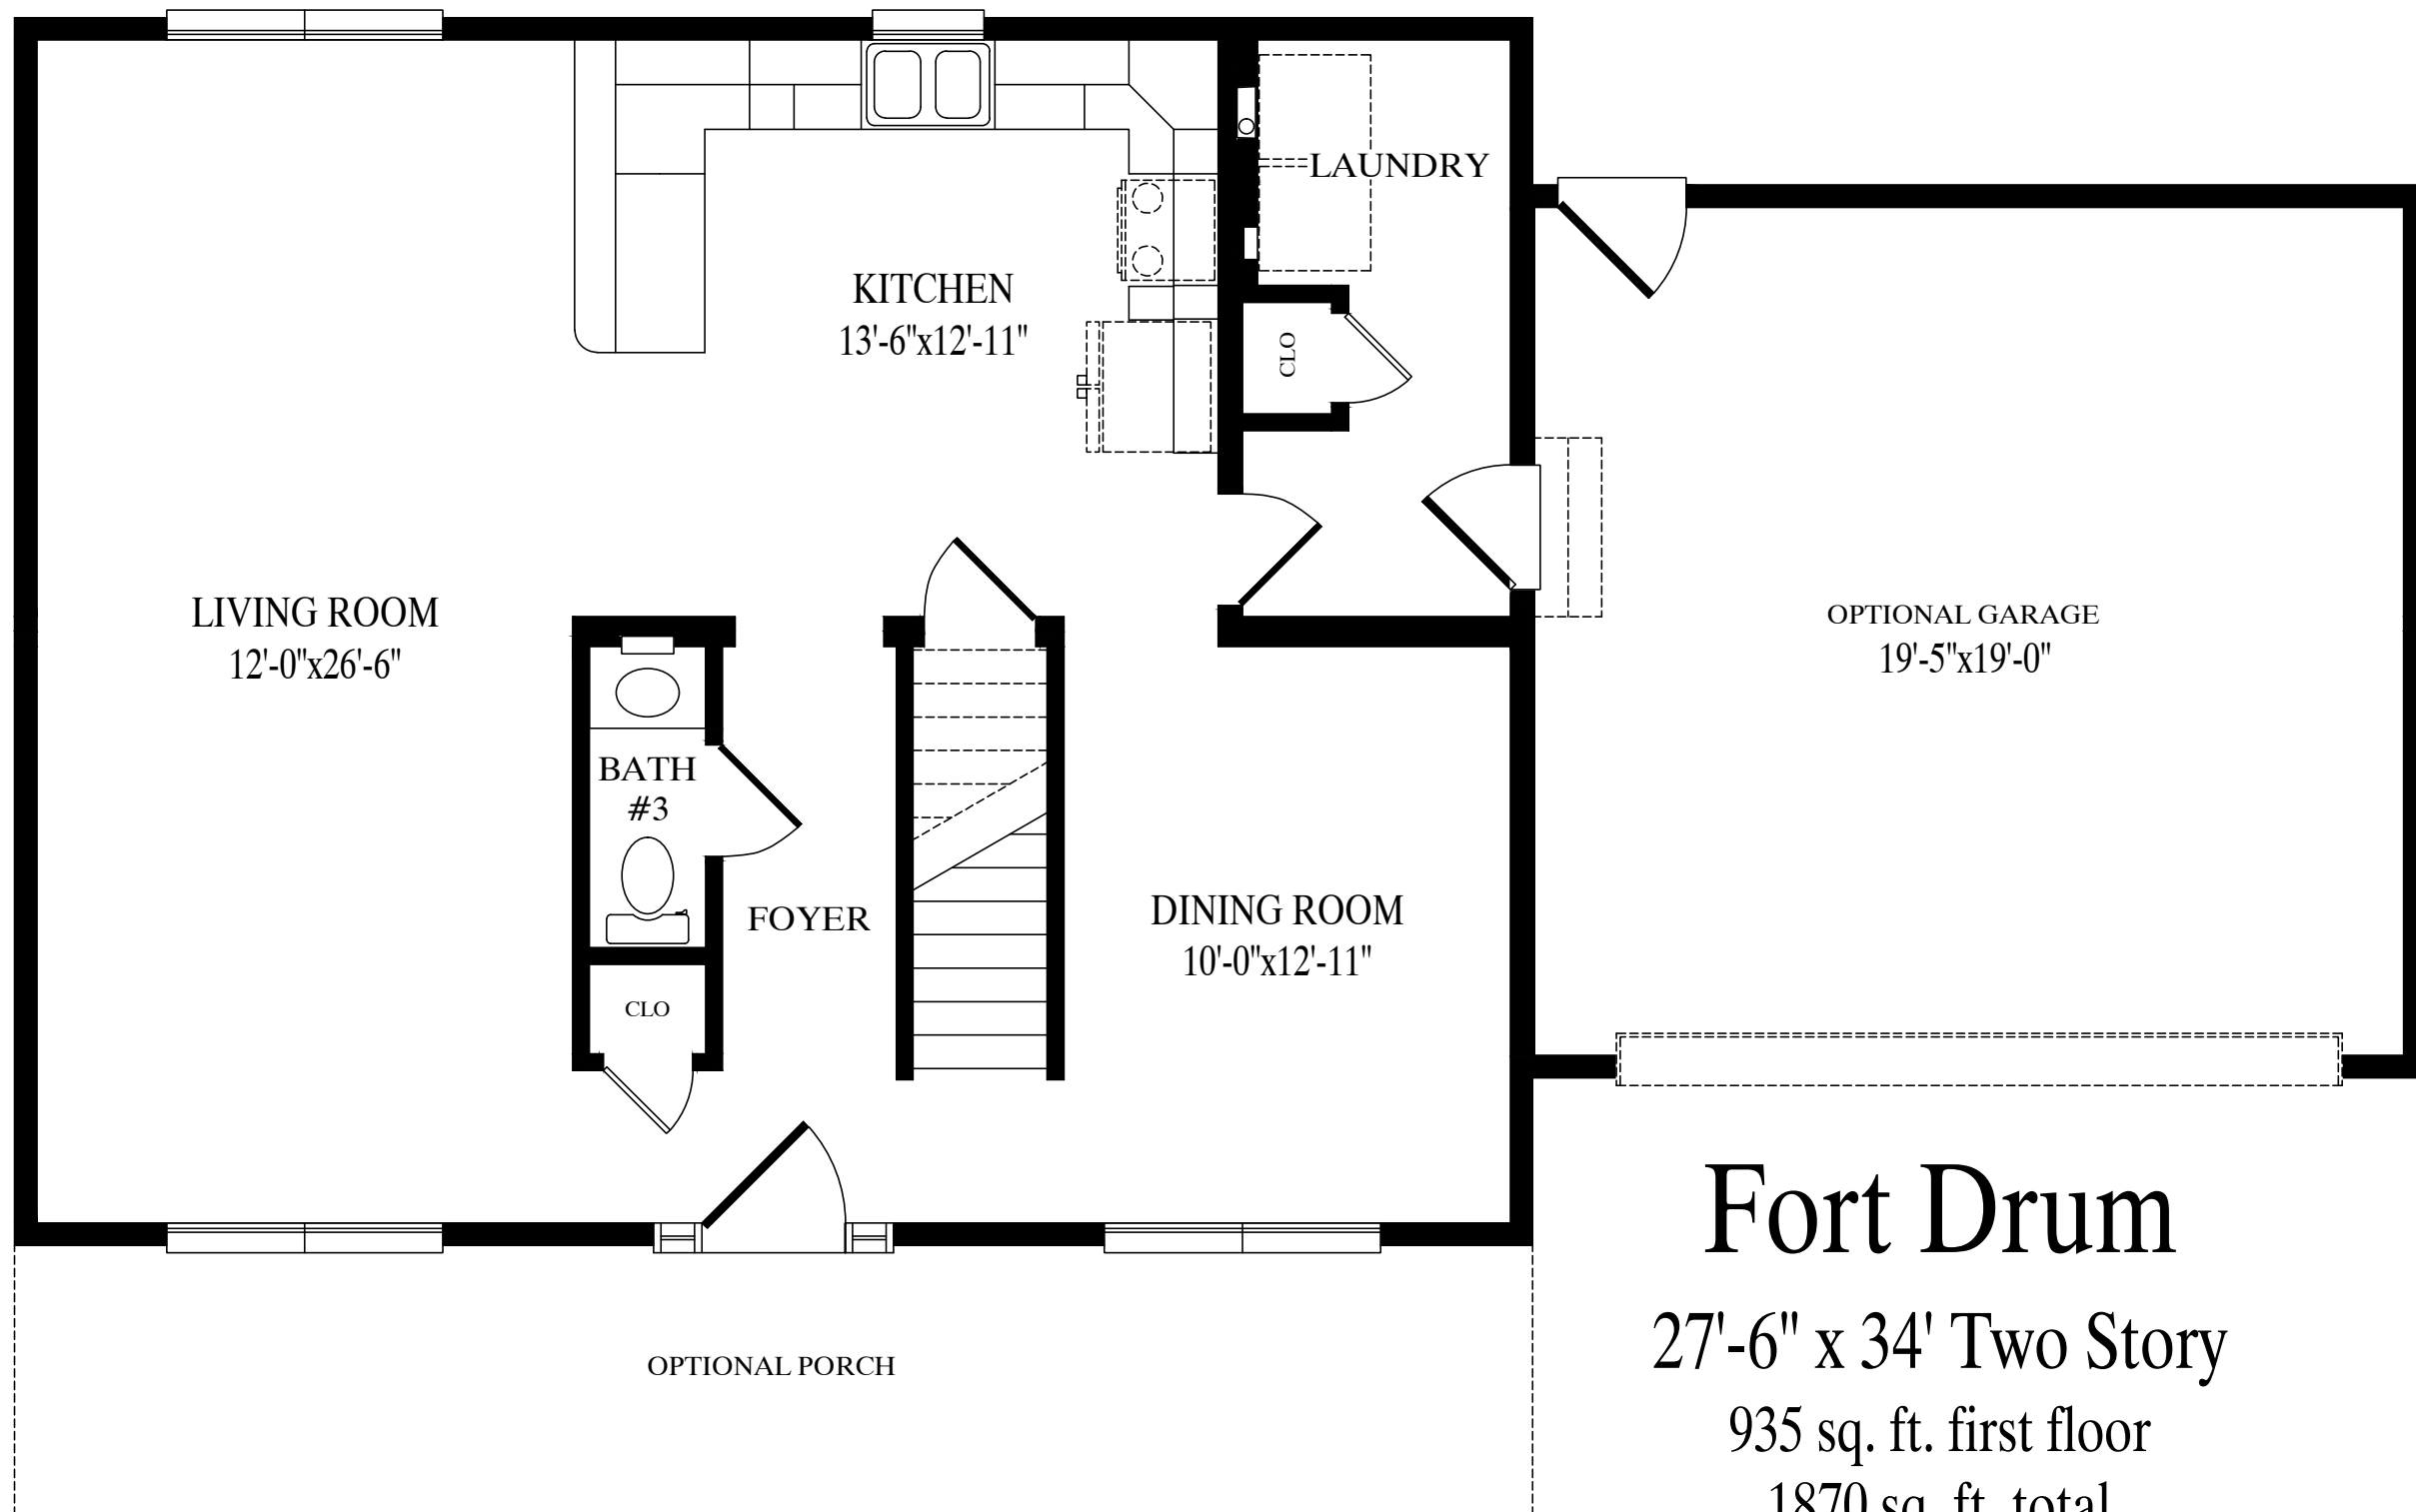ACTUAL HOUSE MAY VARY FROM ELEVATION—ACCESS TO GRADE ON—SITE BY OTHERS




Fort Drum

27'-6" x 34' Two Story

935 sq. ft. first floor

1870 sq. ft. total

2270 sq. ft. w/garage option

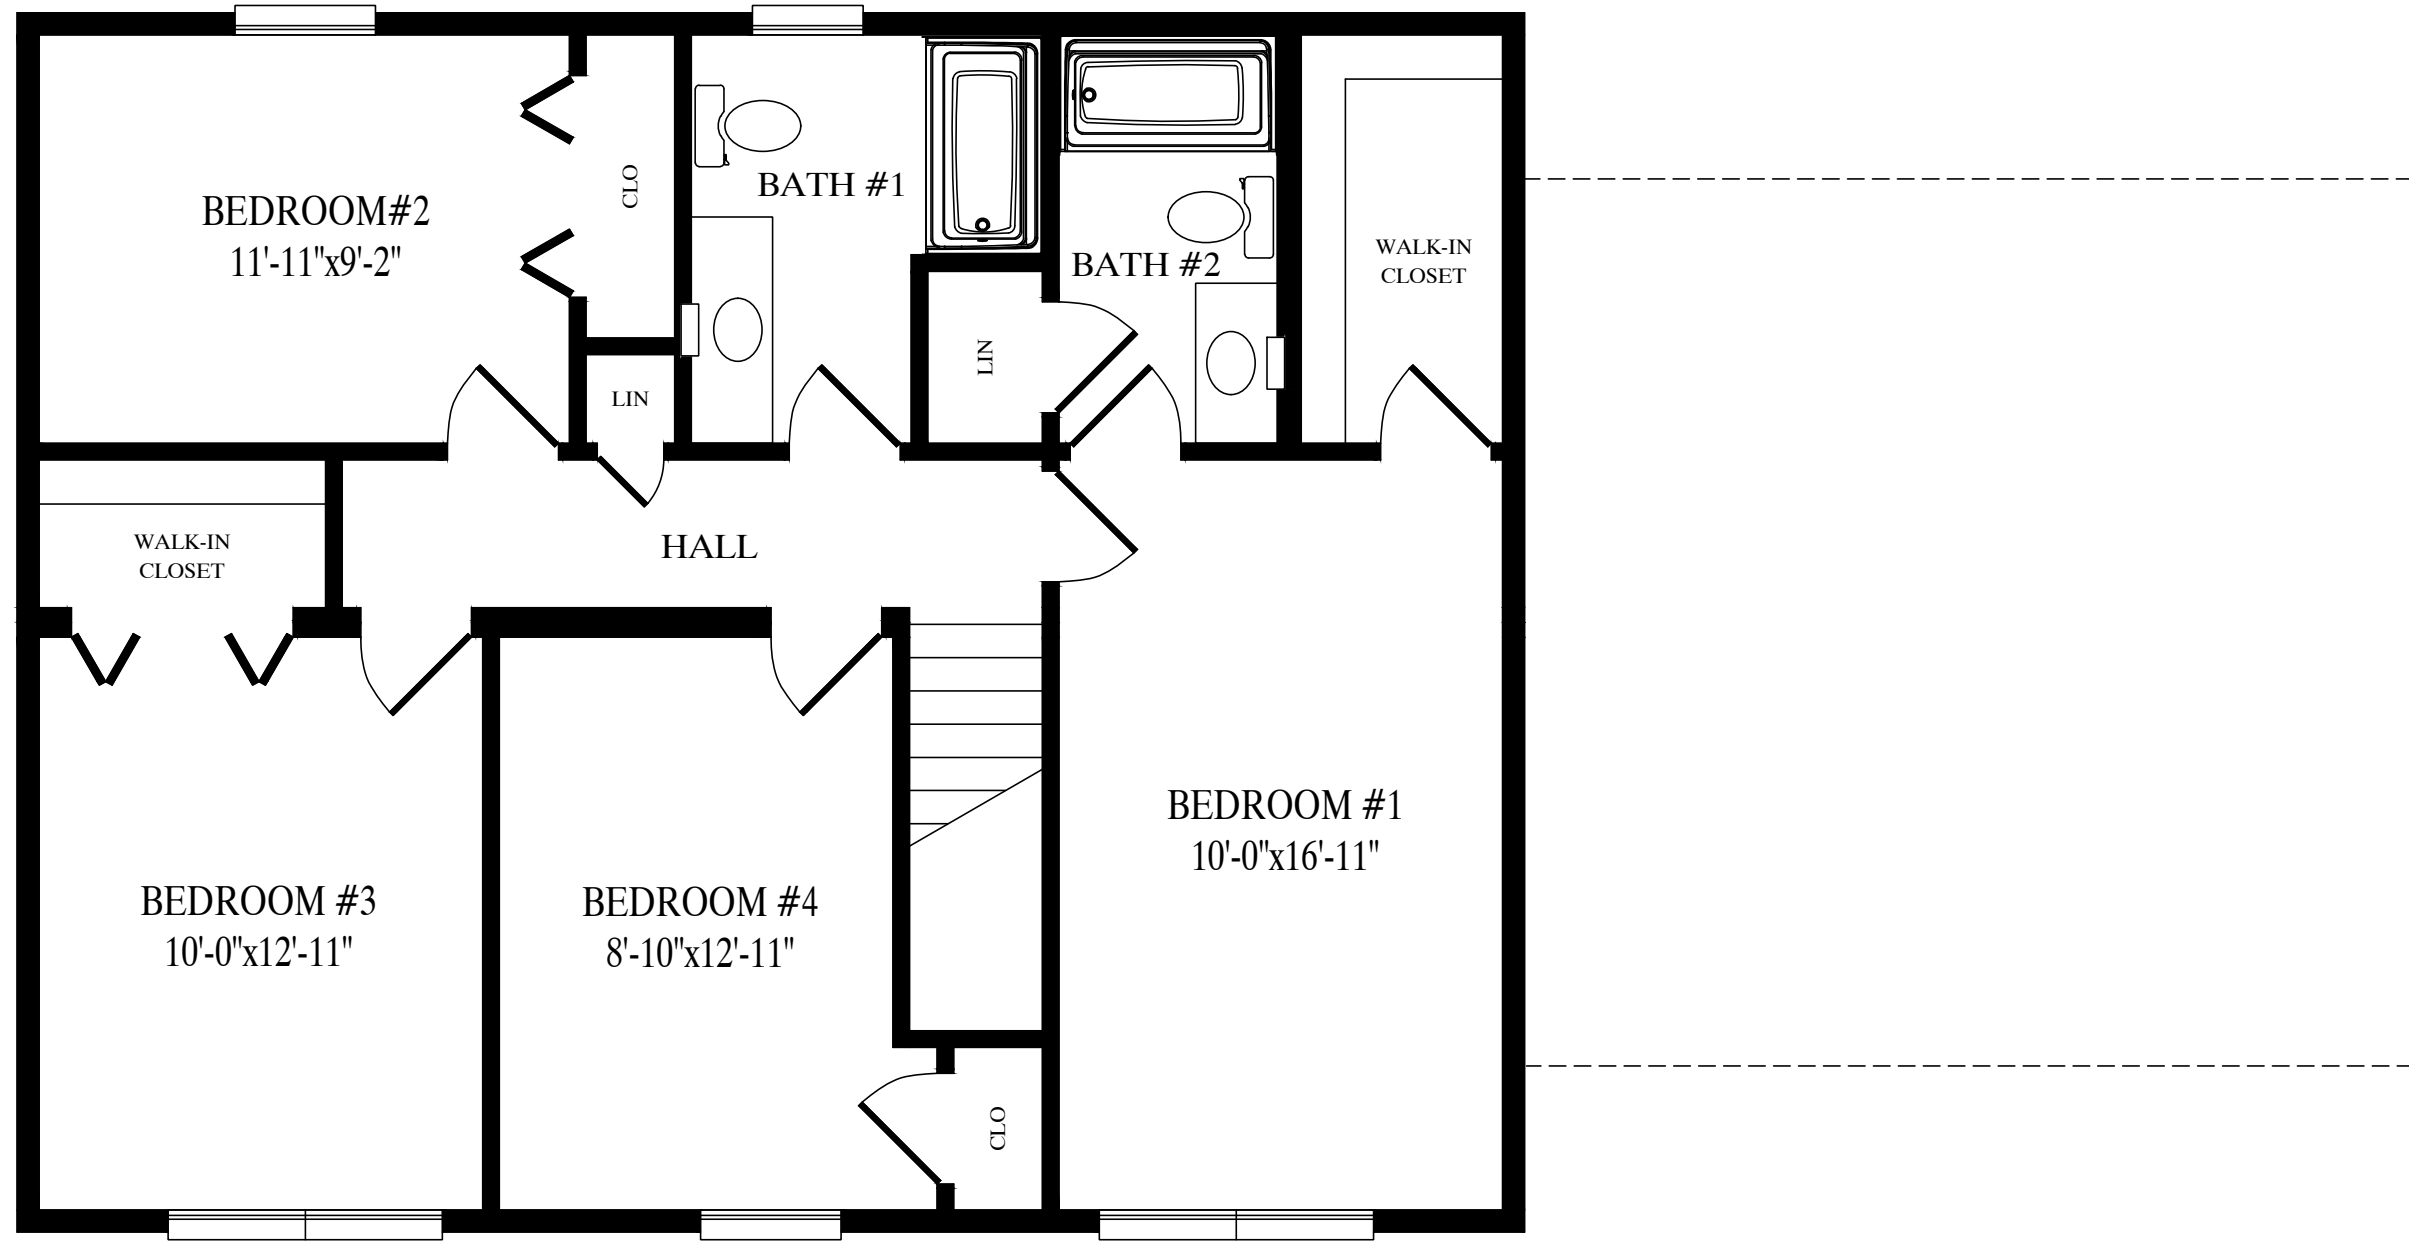

935 sq. ft. second floor