



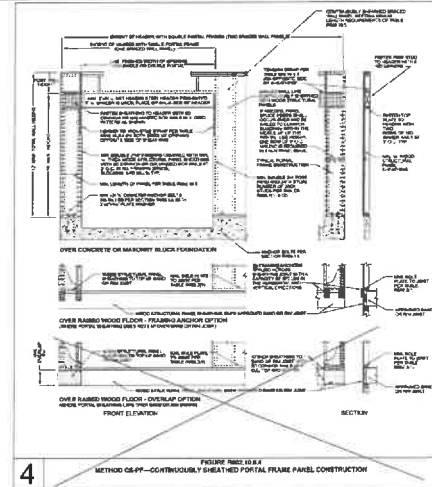


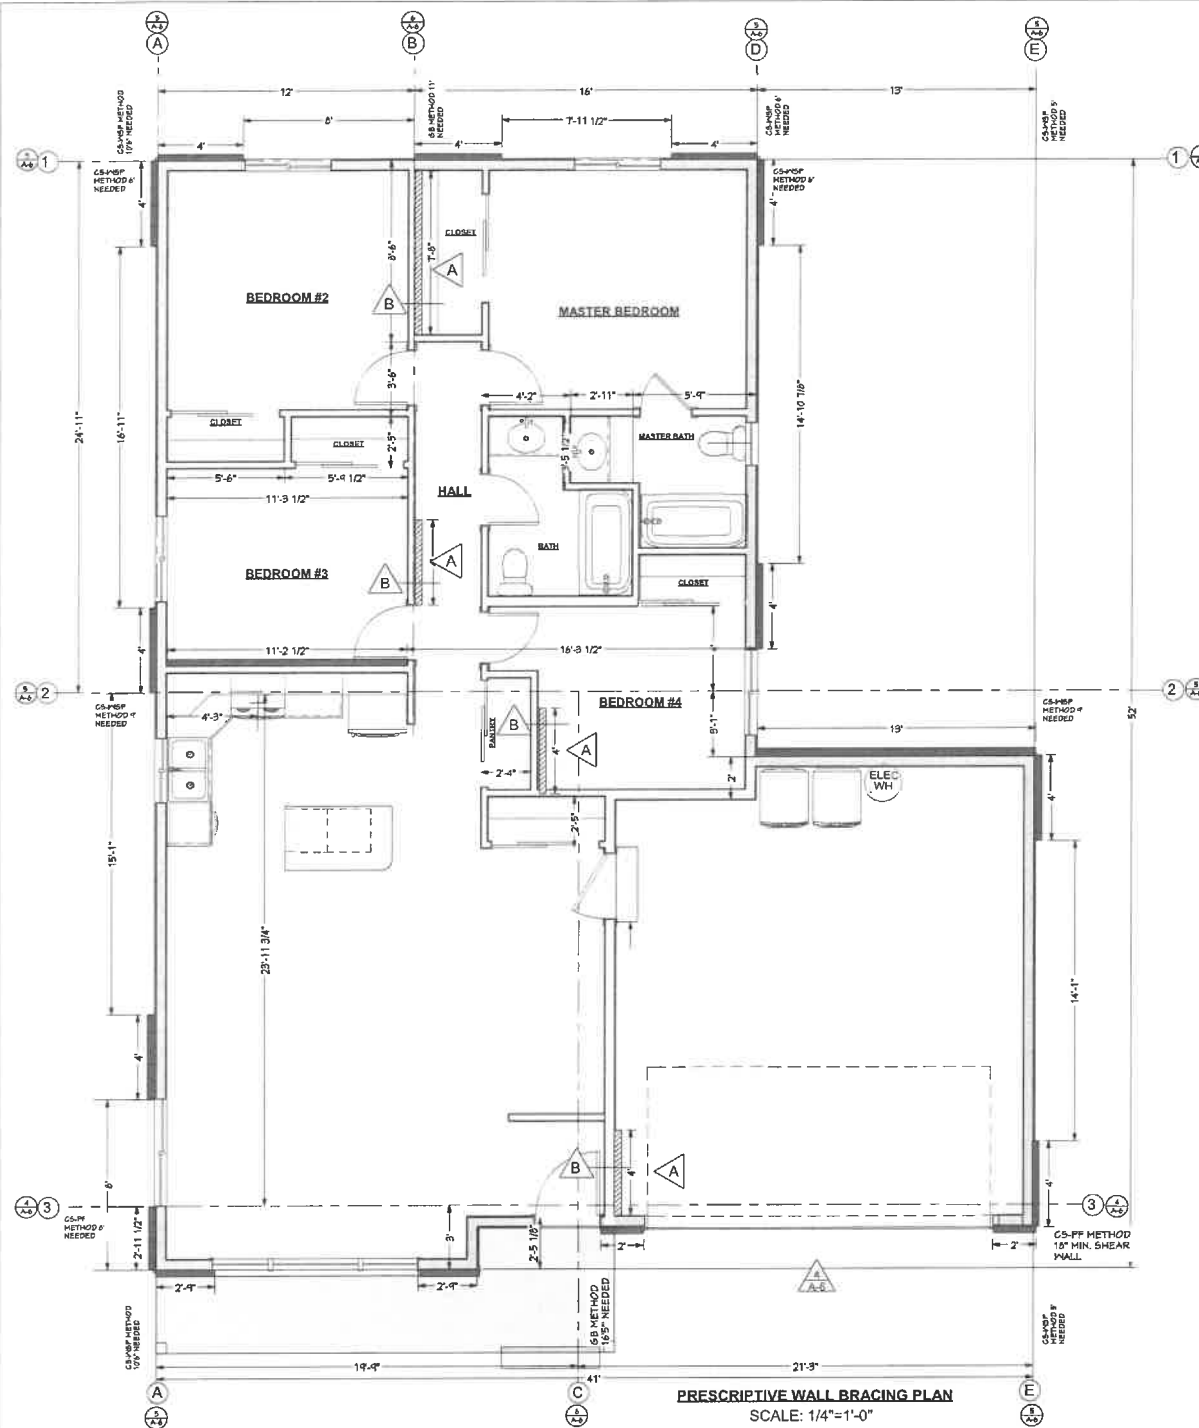


Method C2: Continuous wood structural panel sheathing with a thickness not less than 3/8" for 16" stud spacing and not less than 1/2" for 24" stud spacing. Nailed structural details shall be installed in accordance with 2018 IRC Table S602.3.1.

Method GB: Gypsum sheathing, minimum 1/2 inch thickness, placed on studs spaced a maximum of 24 inches on center and fastened with 1 1/2 inch galvanized roofing nails or 6d common nails at 7 inches on center throughout. Or, gypsum wallboard (interior) fastened with 6d common nails spaced 7" on center throughout.

All vertical joints in braced wall panels shall occur over the studs; all horizontal panel joints shall occur over blocking at least 1 1/2 inches thick.

SEE FASTENER TABLE R102.3.3 2018 IRC

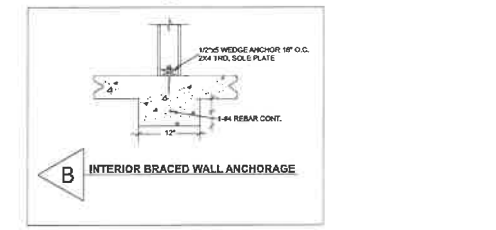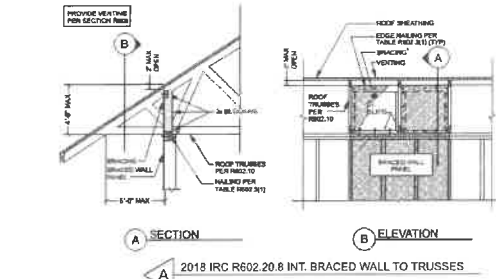

A-6
of SIX

HOUSING KITSAP
2244 NW Bucklin Hill Road
Silverdale, WA 98383
Tel: 360-535-6100
Toll-Free: 1-800-693-7070
Fax: 360-535-6169
TDD/TTY: 360-535-6106
HousingKitsap@HousingKitsap.org



REVISION	DATE	BY:
Red Line Corrections	3.23.2022	BK
SLAB FOUNDATION	7.29.2022	BK
County Corrections	1.26.2023	BK

HOUSING KITSAP
1300 sf Ranch 4-BdRm, 2-Bath,
2-Car-R
PERMIT SET

DRAWN BY:
B. KEENAN
360.440.0813